


BUILDING C - PHASE I-B
ROOF PLAN

SCALE = 1/8" = 1'-0"

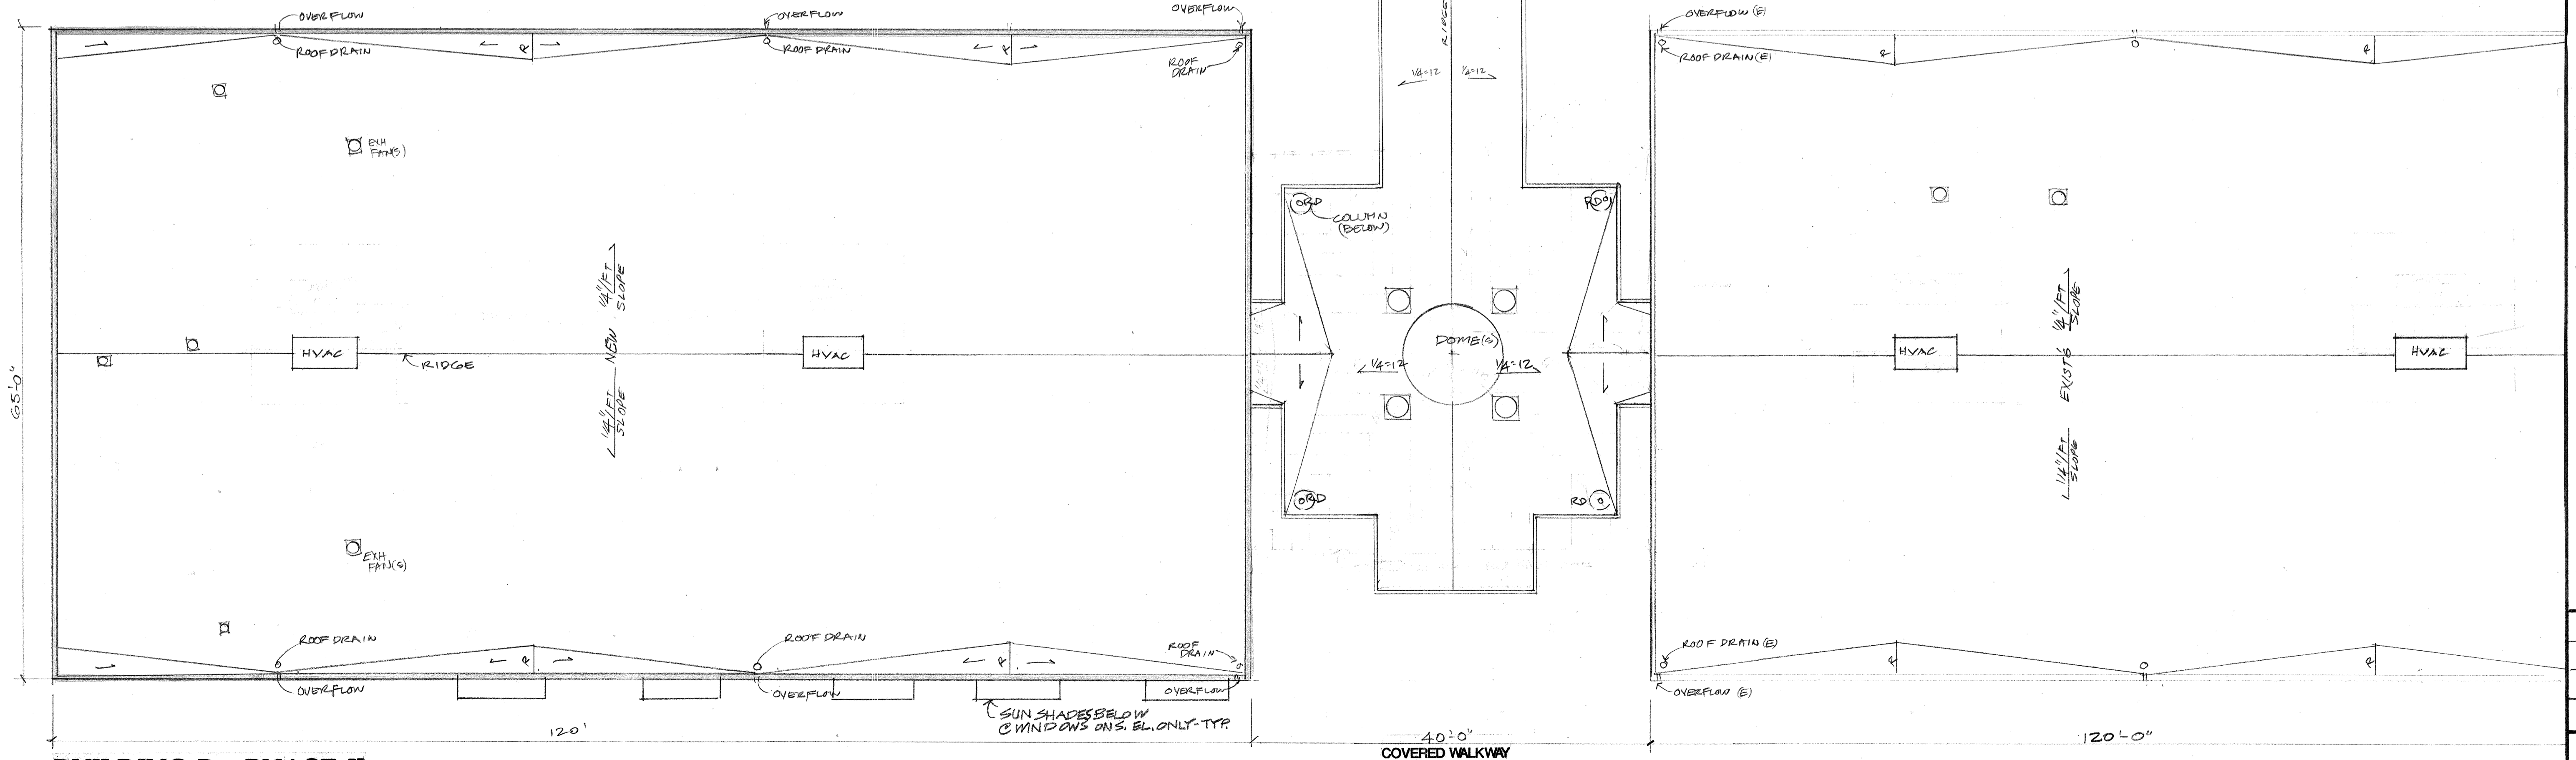

BUILDING D - PHASE II
ROOF PLAN

SCALE = 1/8" = 1'-0"

