



**1** CONCRETE PAVING ON GRADE  
SCALE: 1 1/2" = 1'-0"




**4** EXISTING WALL TO REMAIN  
SCALE: 3/8" = 1'-0"

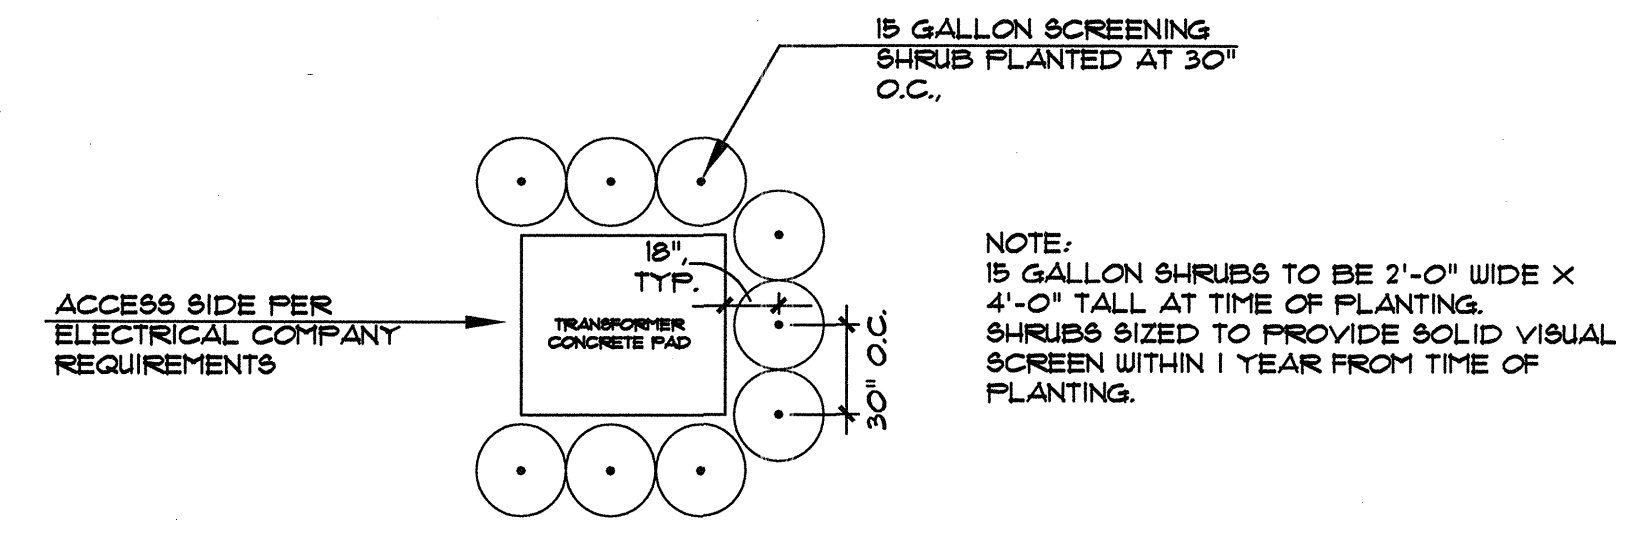


**7** ELECTRICAL TRANSFORMER SCREEN PLANTING  
SCALE: 3/16" = 1'-0"

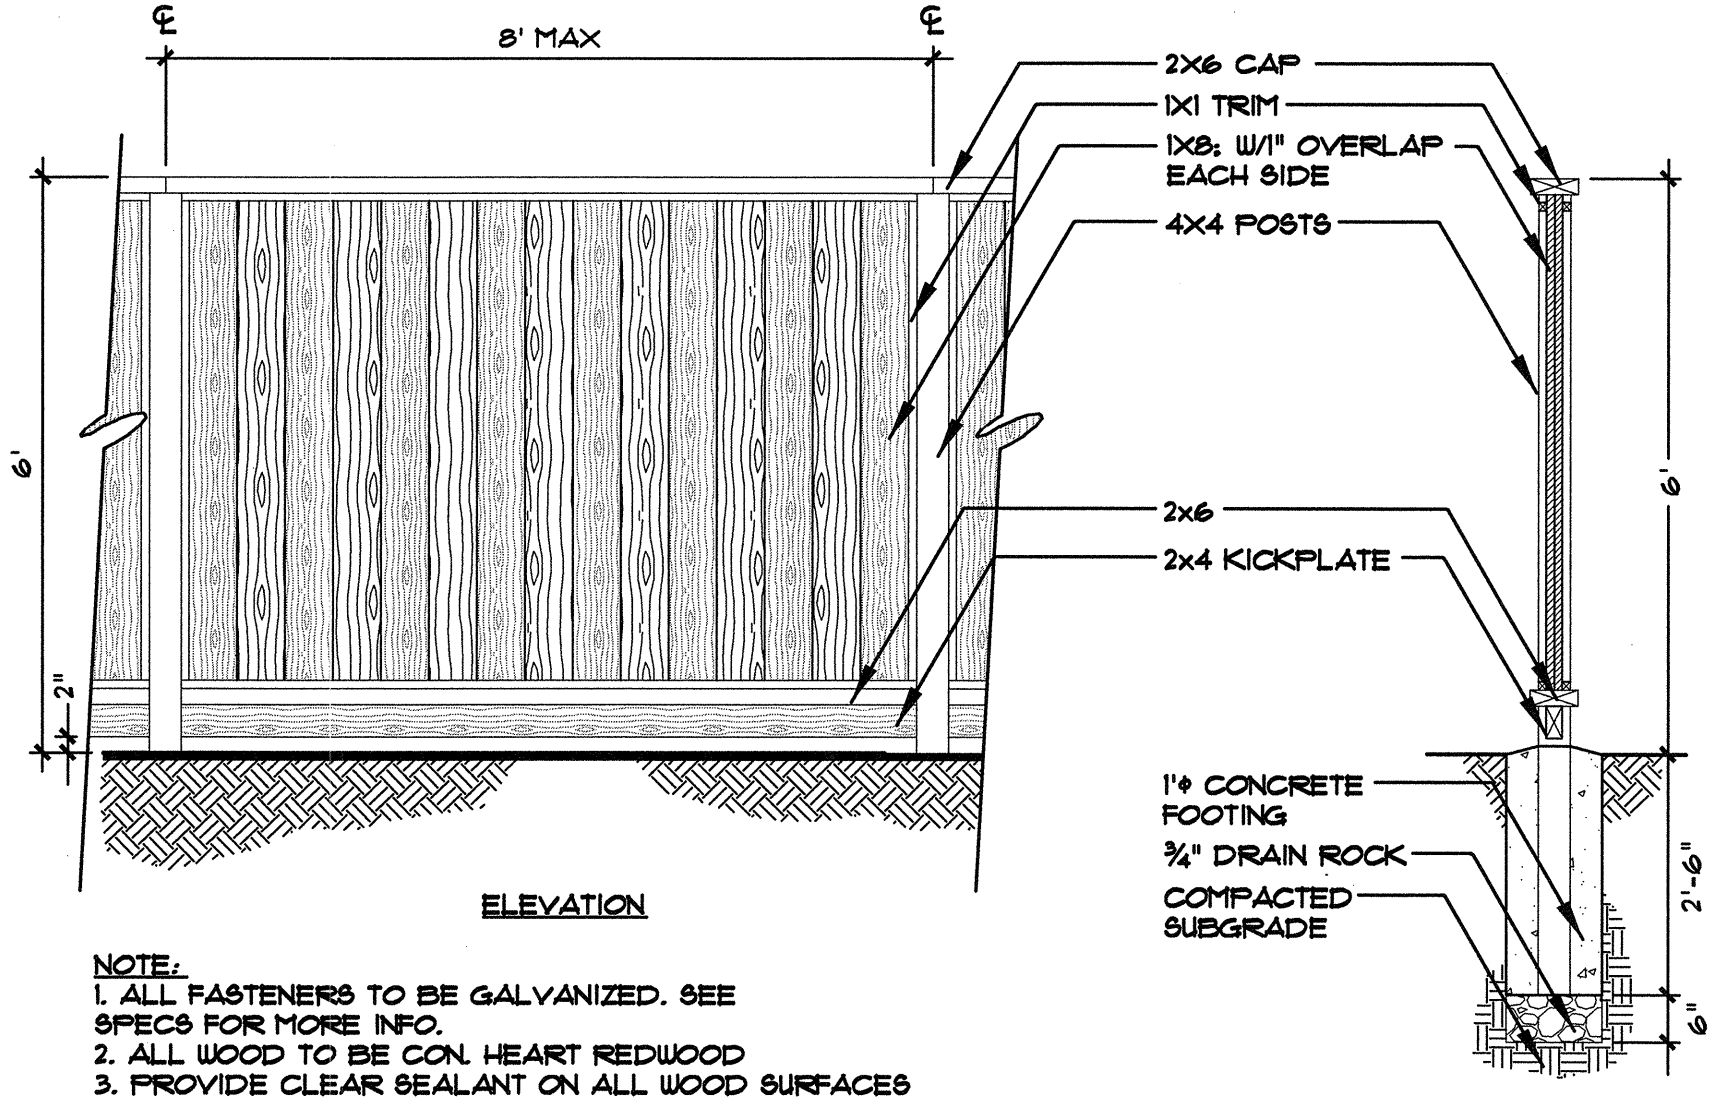


**2** 6' GOOD NEIGHBOR FENCE  
SCALE: 1/2" = 1'-0"

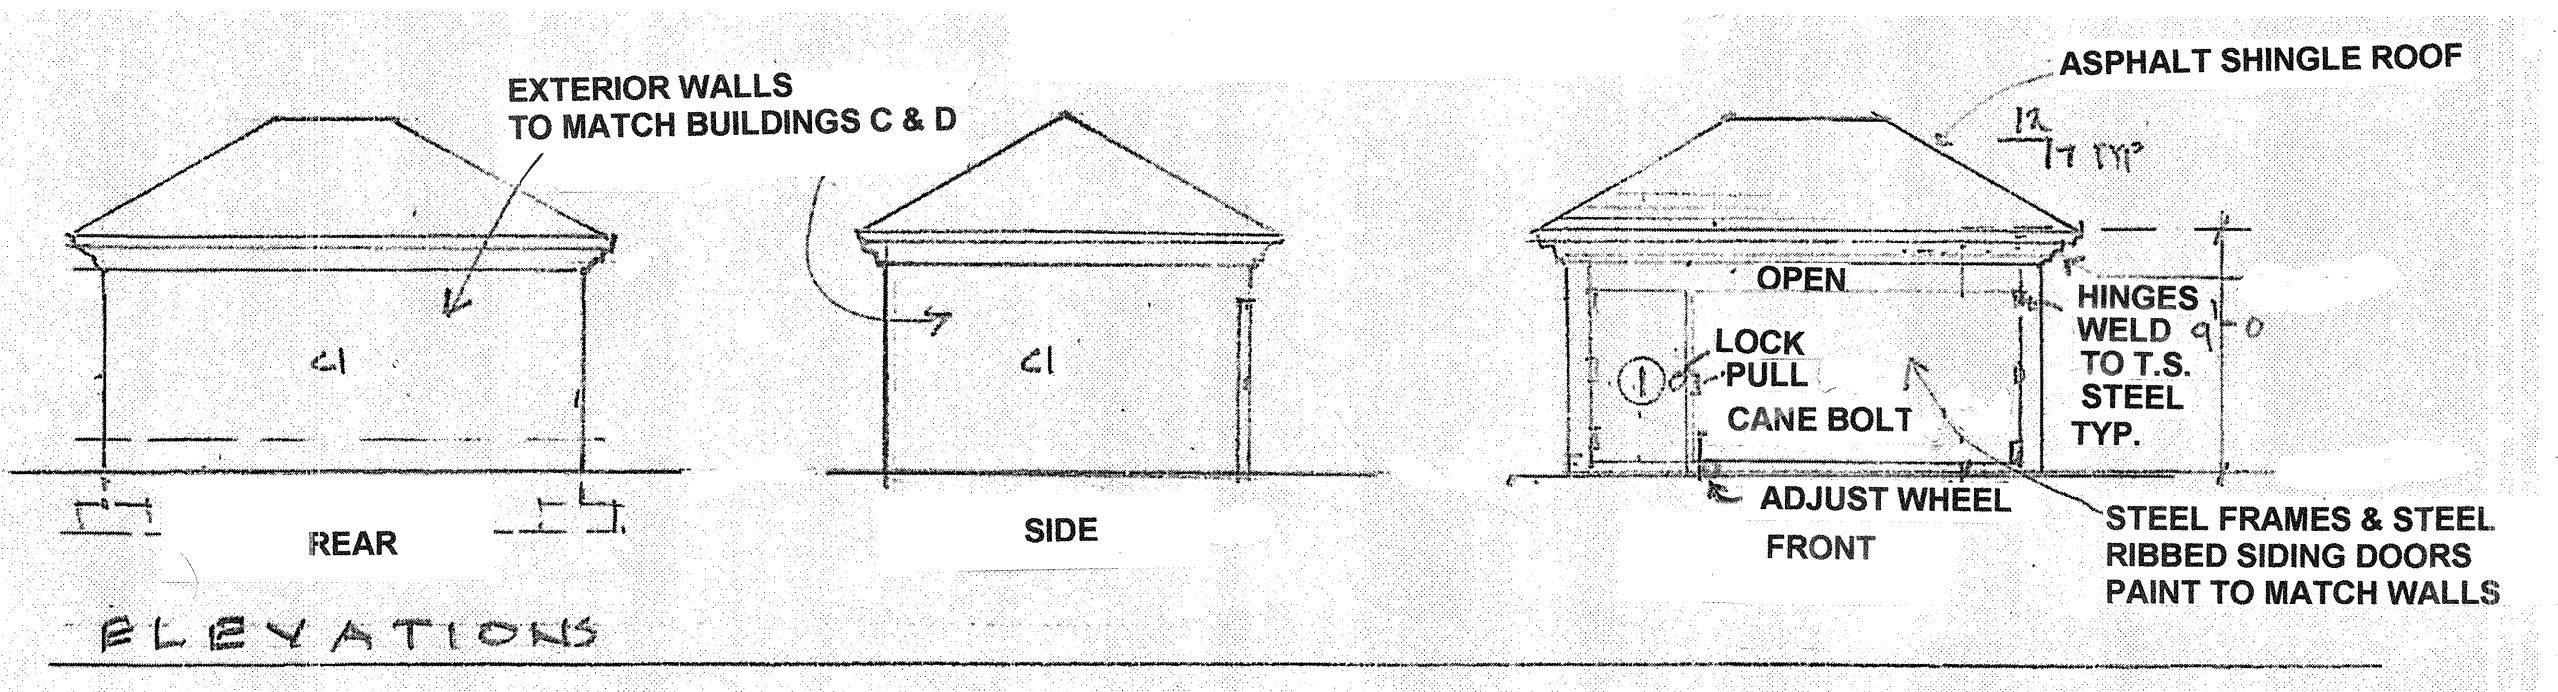


**5** TRASH ENCLOSURE  
SCALE: 3/16" = 1'-0"

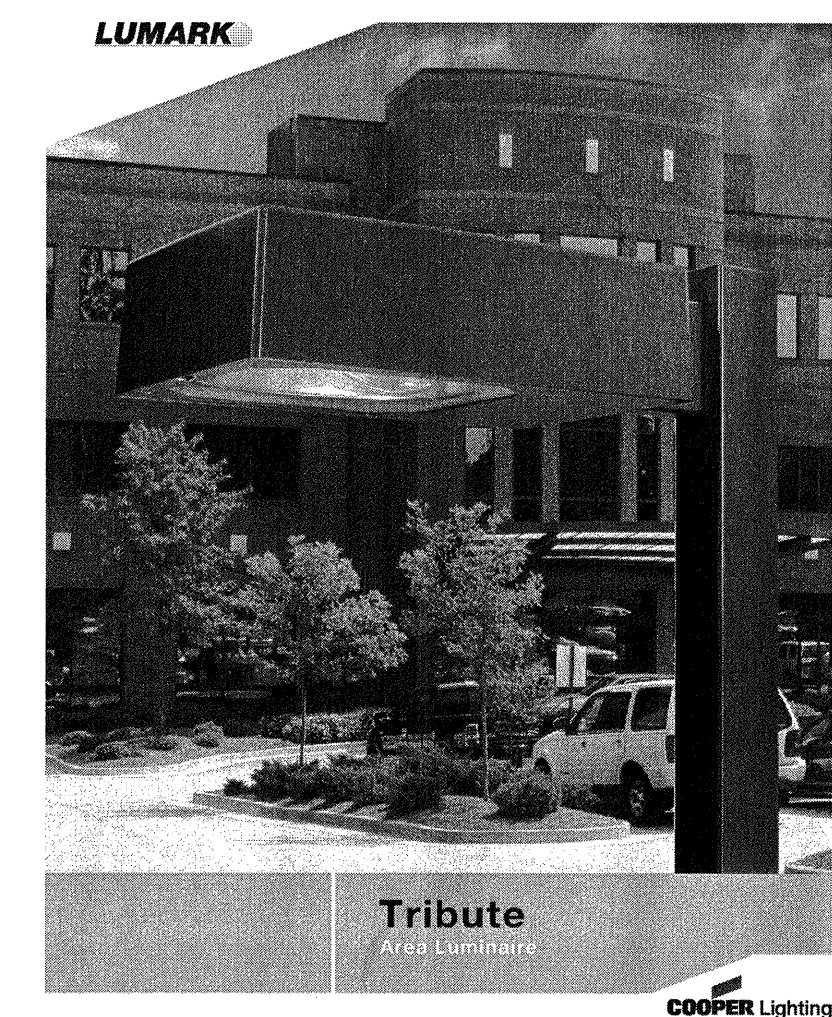

**3** PARKING LOT LIGHT FIXTURE  
SCALE: 3/8" = 1'-0"

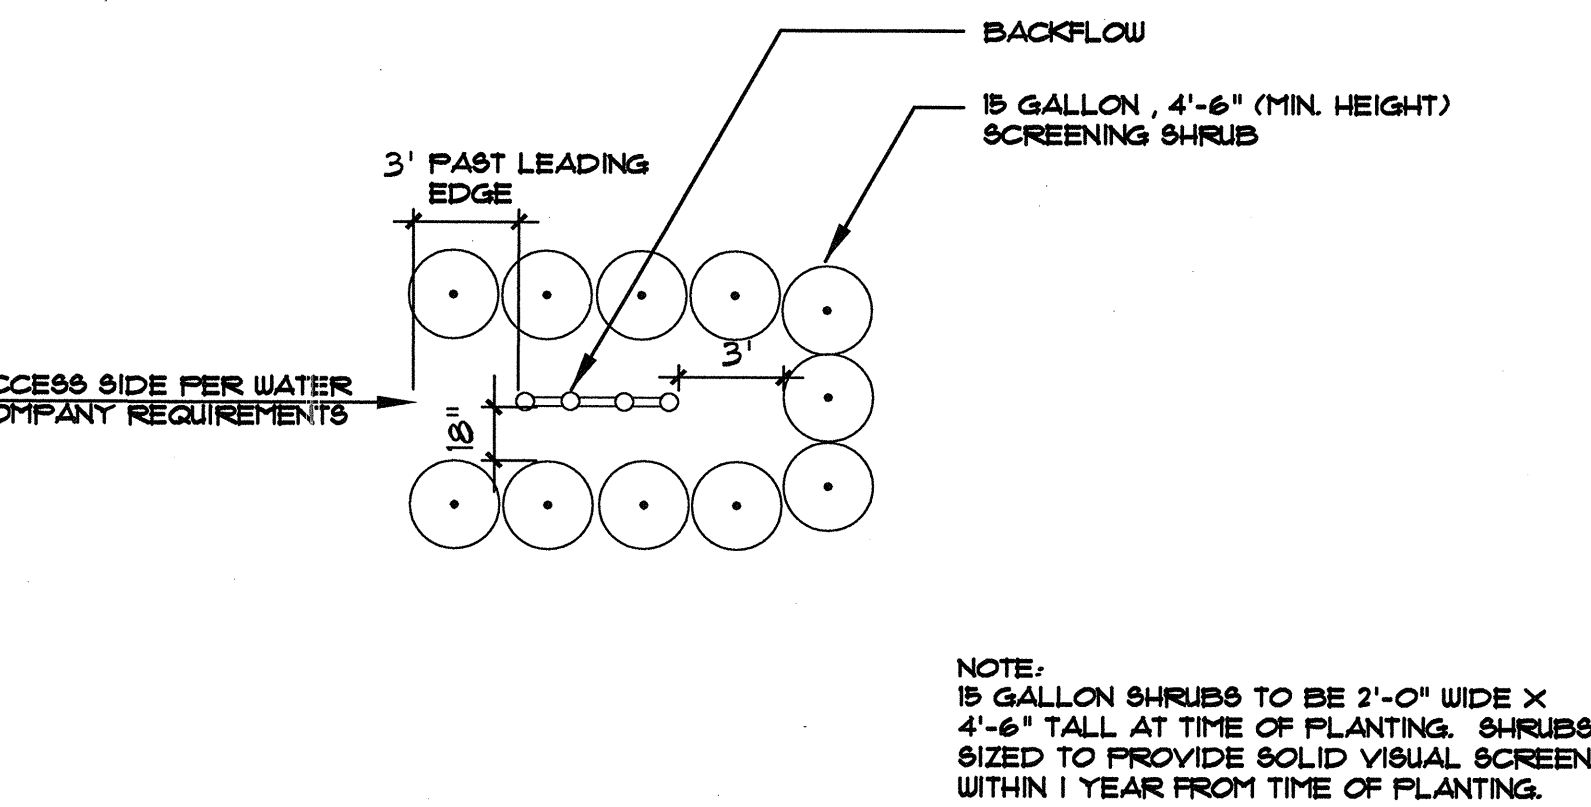

**6** BACKFLOW/UTILITY PLANTING SCREEN, TYPICAL  
SCALE: 3/16" = 1'-0"

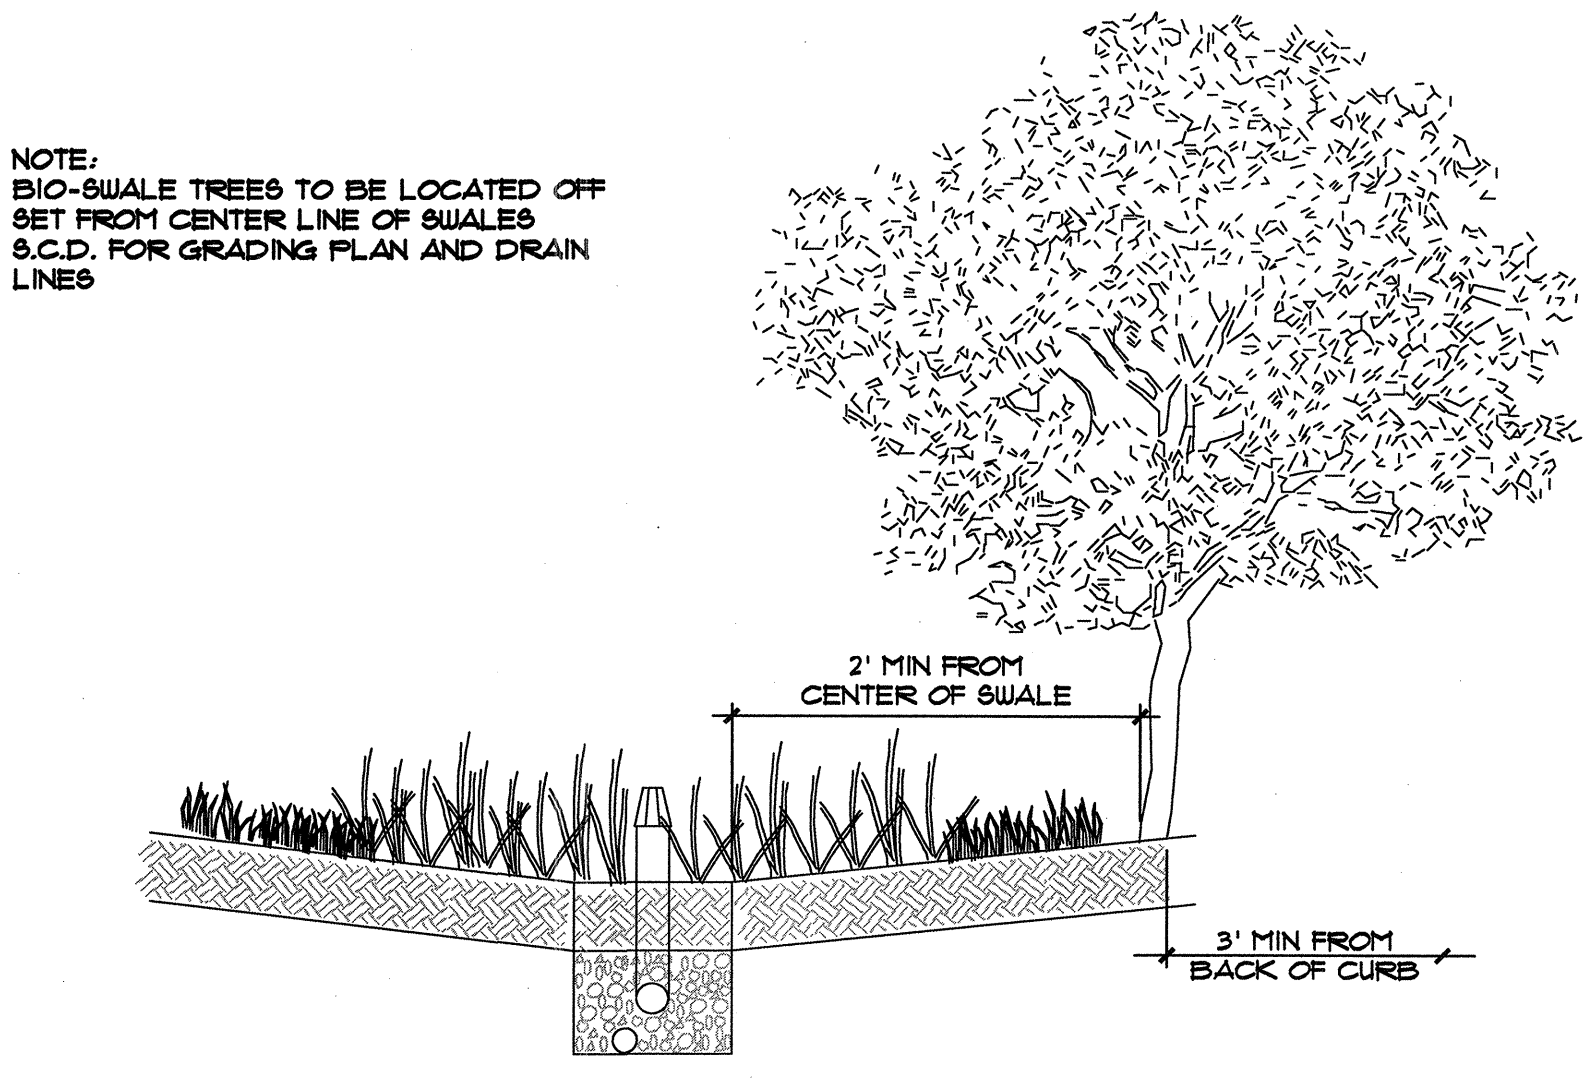


**8** BIOSWALE PLANTING  
SCALE: NTS

GATES & ASSOCIATES  
LANDSCAPE ARCHITECTURE  
LAND PLANNING URBAN DESIGN

2671 CROW CANYON RD., SAN RAMON, CA. 94583  
TEL: 925.736.8176 FAX: 925.838.8901  
WWW.GGATES.COM

HINDU  
COMMUNITY AND  
CULTURAL CENTER  
LIVERMORE, CA

REVISION: DESCRIPTION: DATE:

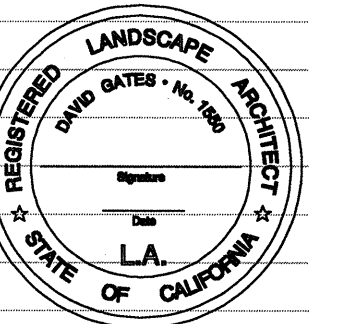

PROJECT NAME: HCCC  
PROJECT NUMBER: P3876  
PROJECT FILE:  
DRAWN: AC  
CHECK: DG, JC  
DATE: 08/14/2009

SCALE: VARIES

DETAILS