

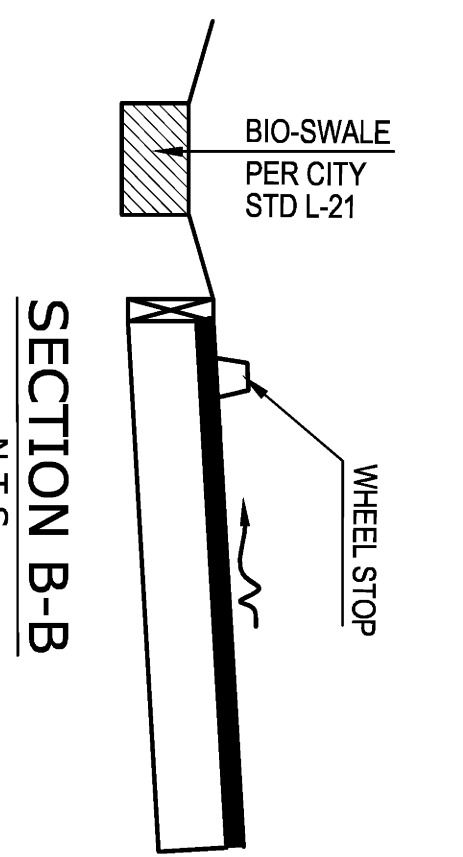
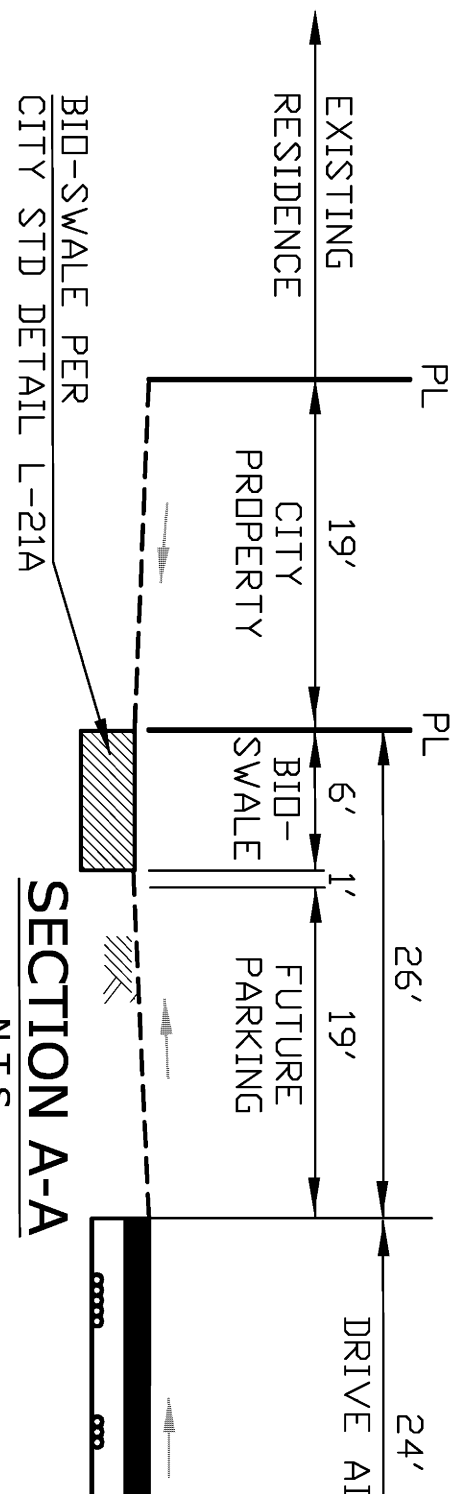


LEGEND

	SIDEWALK / PATIO
	BIO-SWALE / PLANTERS
	TOP WALL / BOTTOM WALL
	PAVEMENT
	FINISH FLOOR
	TOP OF CURB
	TC
	P
	TW / BW

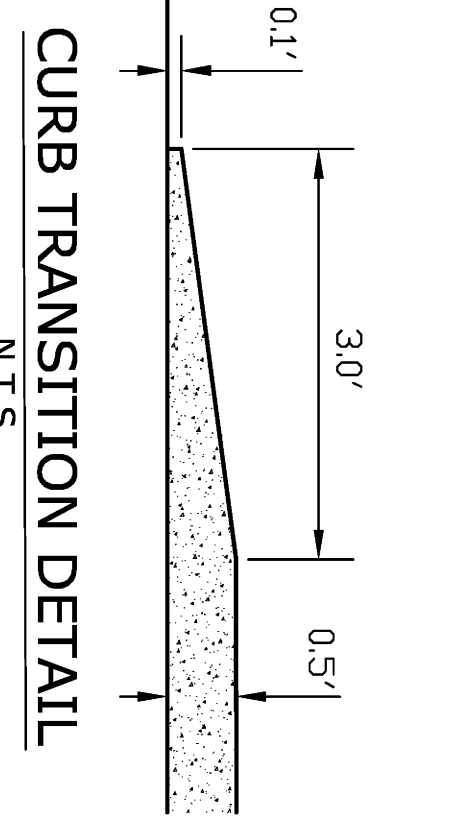

- NOTES:**
- 1) PREVIOUS PAVERS WILL BE USED IN PARKING STALLS IF SOILS CAN PERFORM NECESSARY PERCOLATION.
 - 2) WHEEL STOPS WILL BE USED IN PARKING STALLS TO ALLOW RUNOFF TO FLOW TO BIO-SWALES.
 - 3) SEE LANDSCAPE PLAN FOR SIDEWALK LOCATIONS. LOCATIONS SHOWN ARE FOR GENERAL INFORMATION ONLY.

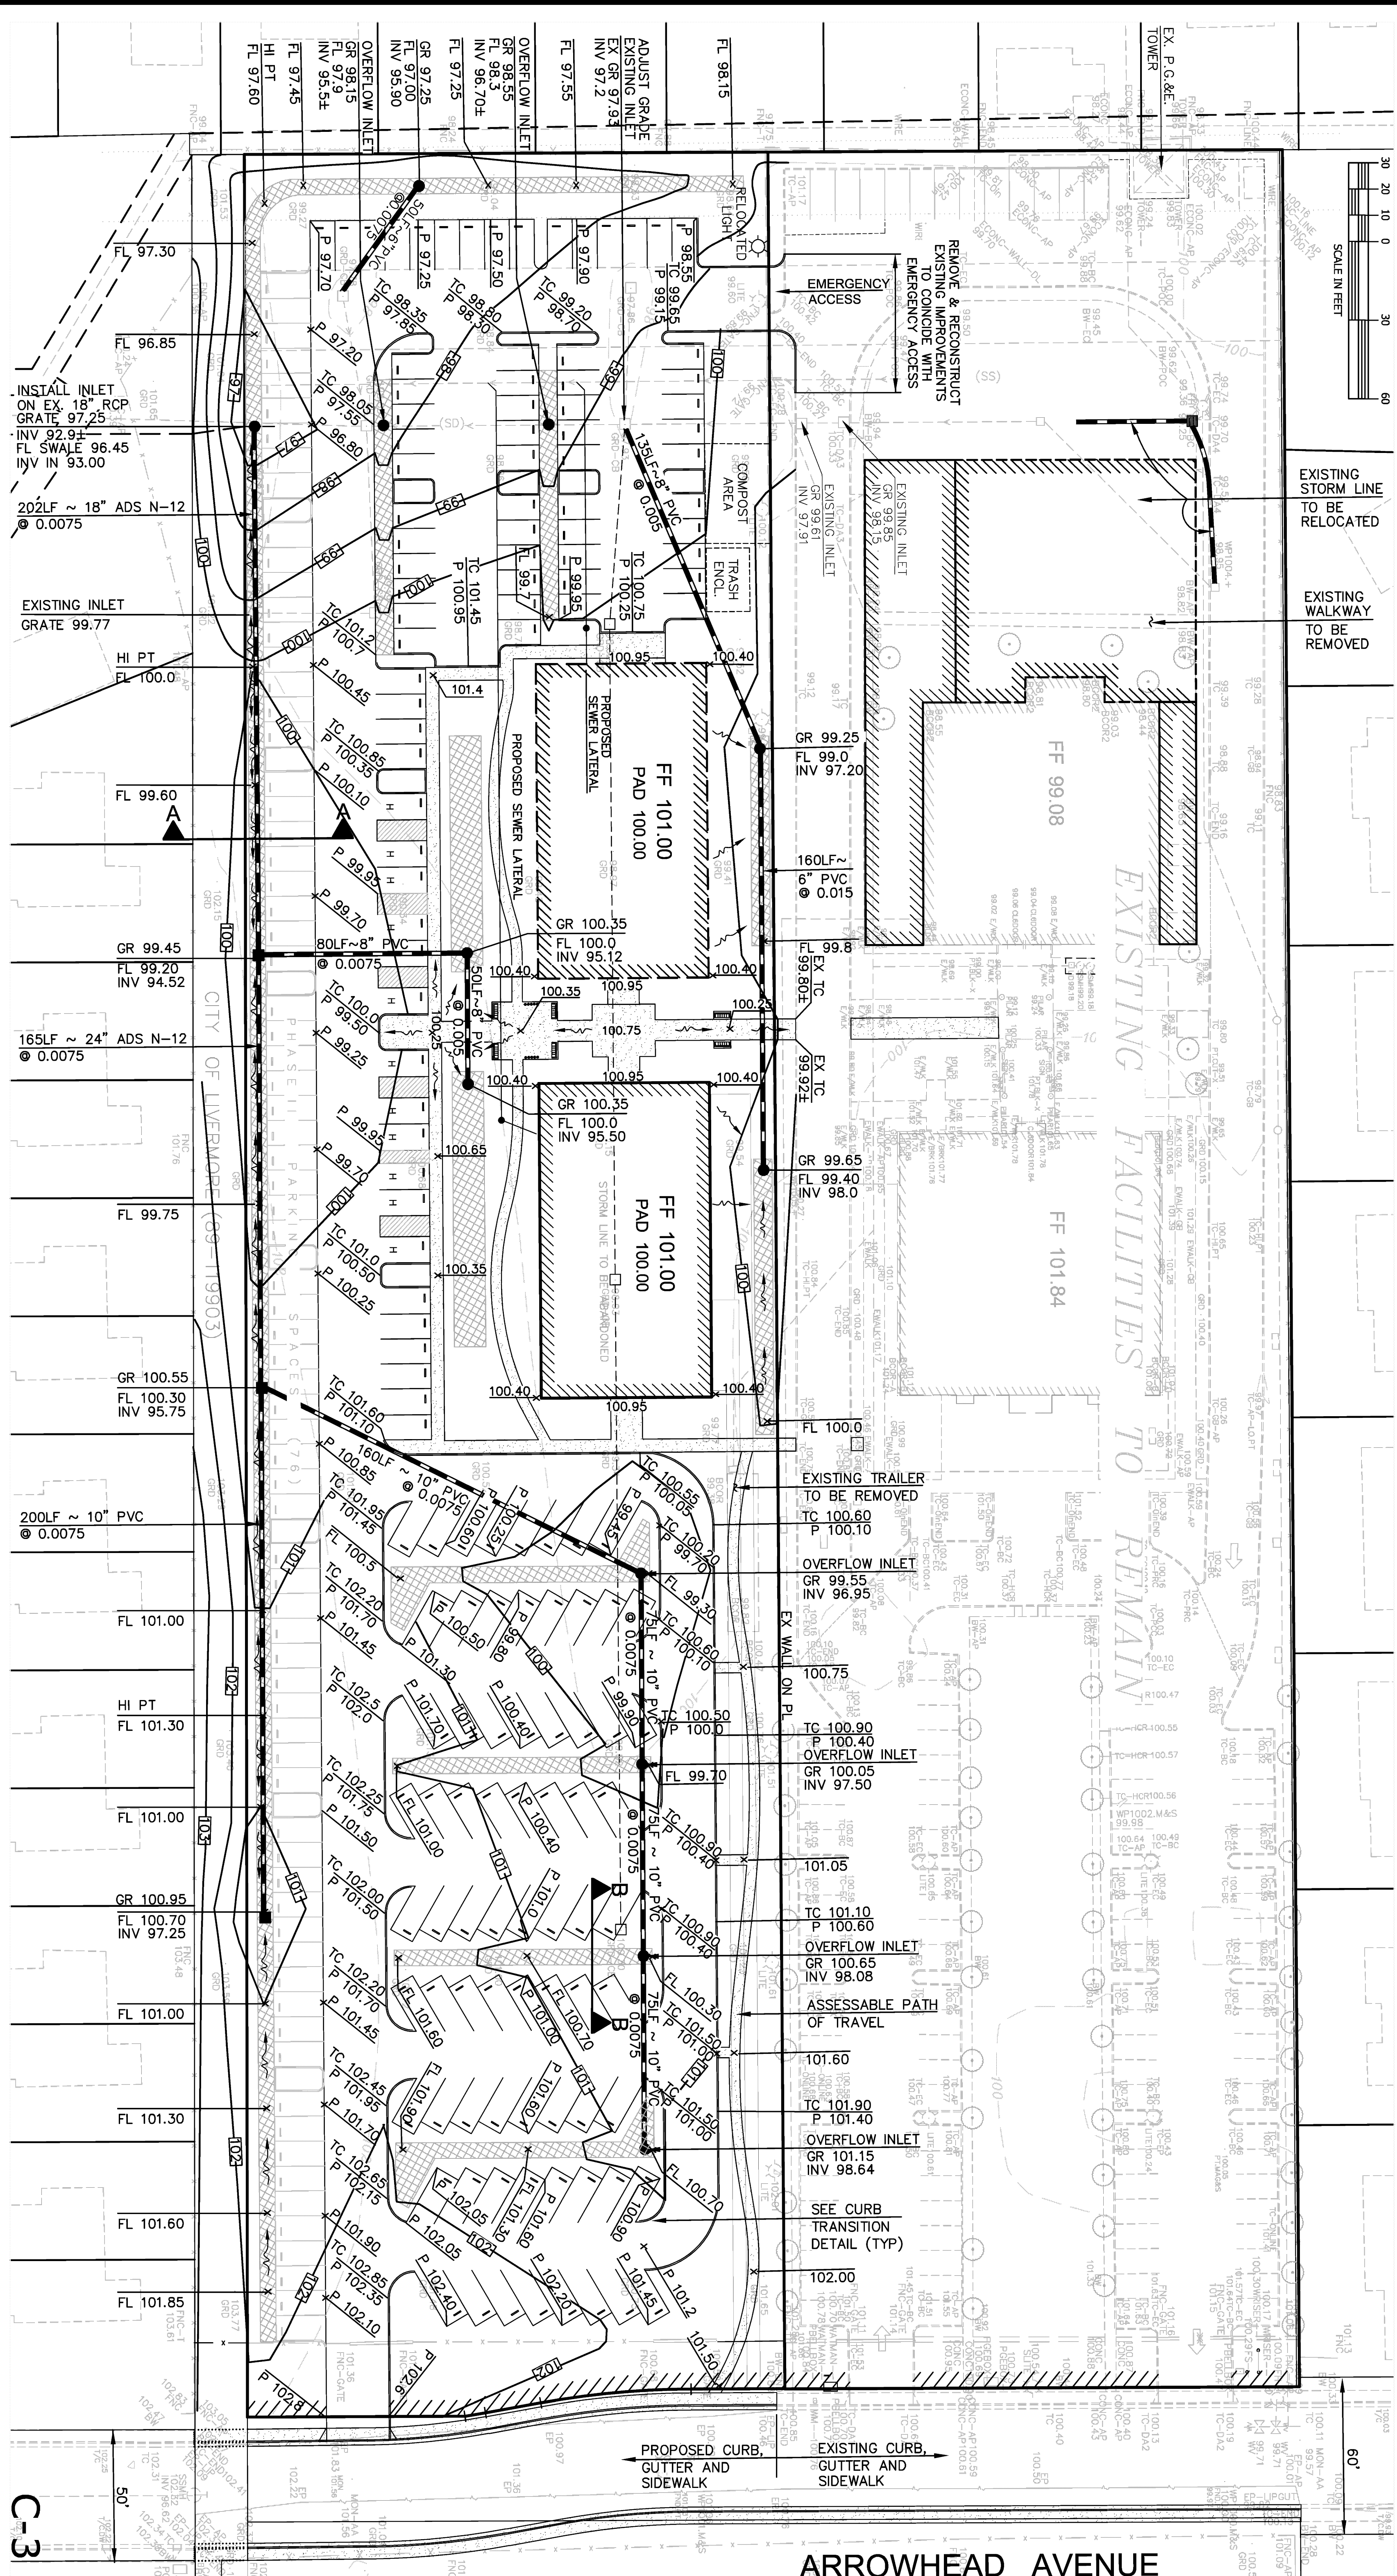

ARROWHEAD AVENUE

C-3


PRELIMINARY
GRADING and DRAINAGE PLAN

HINDU COMMUNITY and CULTURAL CENTER
1232 ARROWHEAD AVENUE
LIVERMORE ALAMEDA COUNTY CALIFORNIA

JAMES E. DISIGNS
RENEWAL DATE: 03/31/10

R.C.E. 27818

#	REVISIONS	DATE

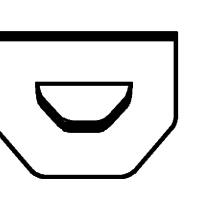

DeBolt Civil Engineering
8111 San Ramon Valley Boulevard
Danville, California 94526
Tel: 925/837-3780
Fax: 925/837-4378

Date: 8/14/09
Scale: 1" = 30'
By: JED / RL
Job No: 06300