


RESIDENCE AT  
1395 HEATHER  
LANE

PROPERTY AT  
1395 HEATHER LANE

PROPERTY AT  
1387 HEATHER LANE

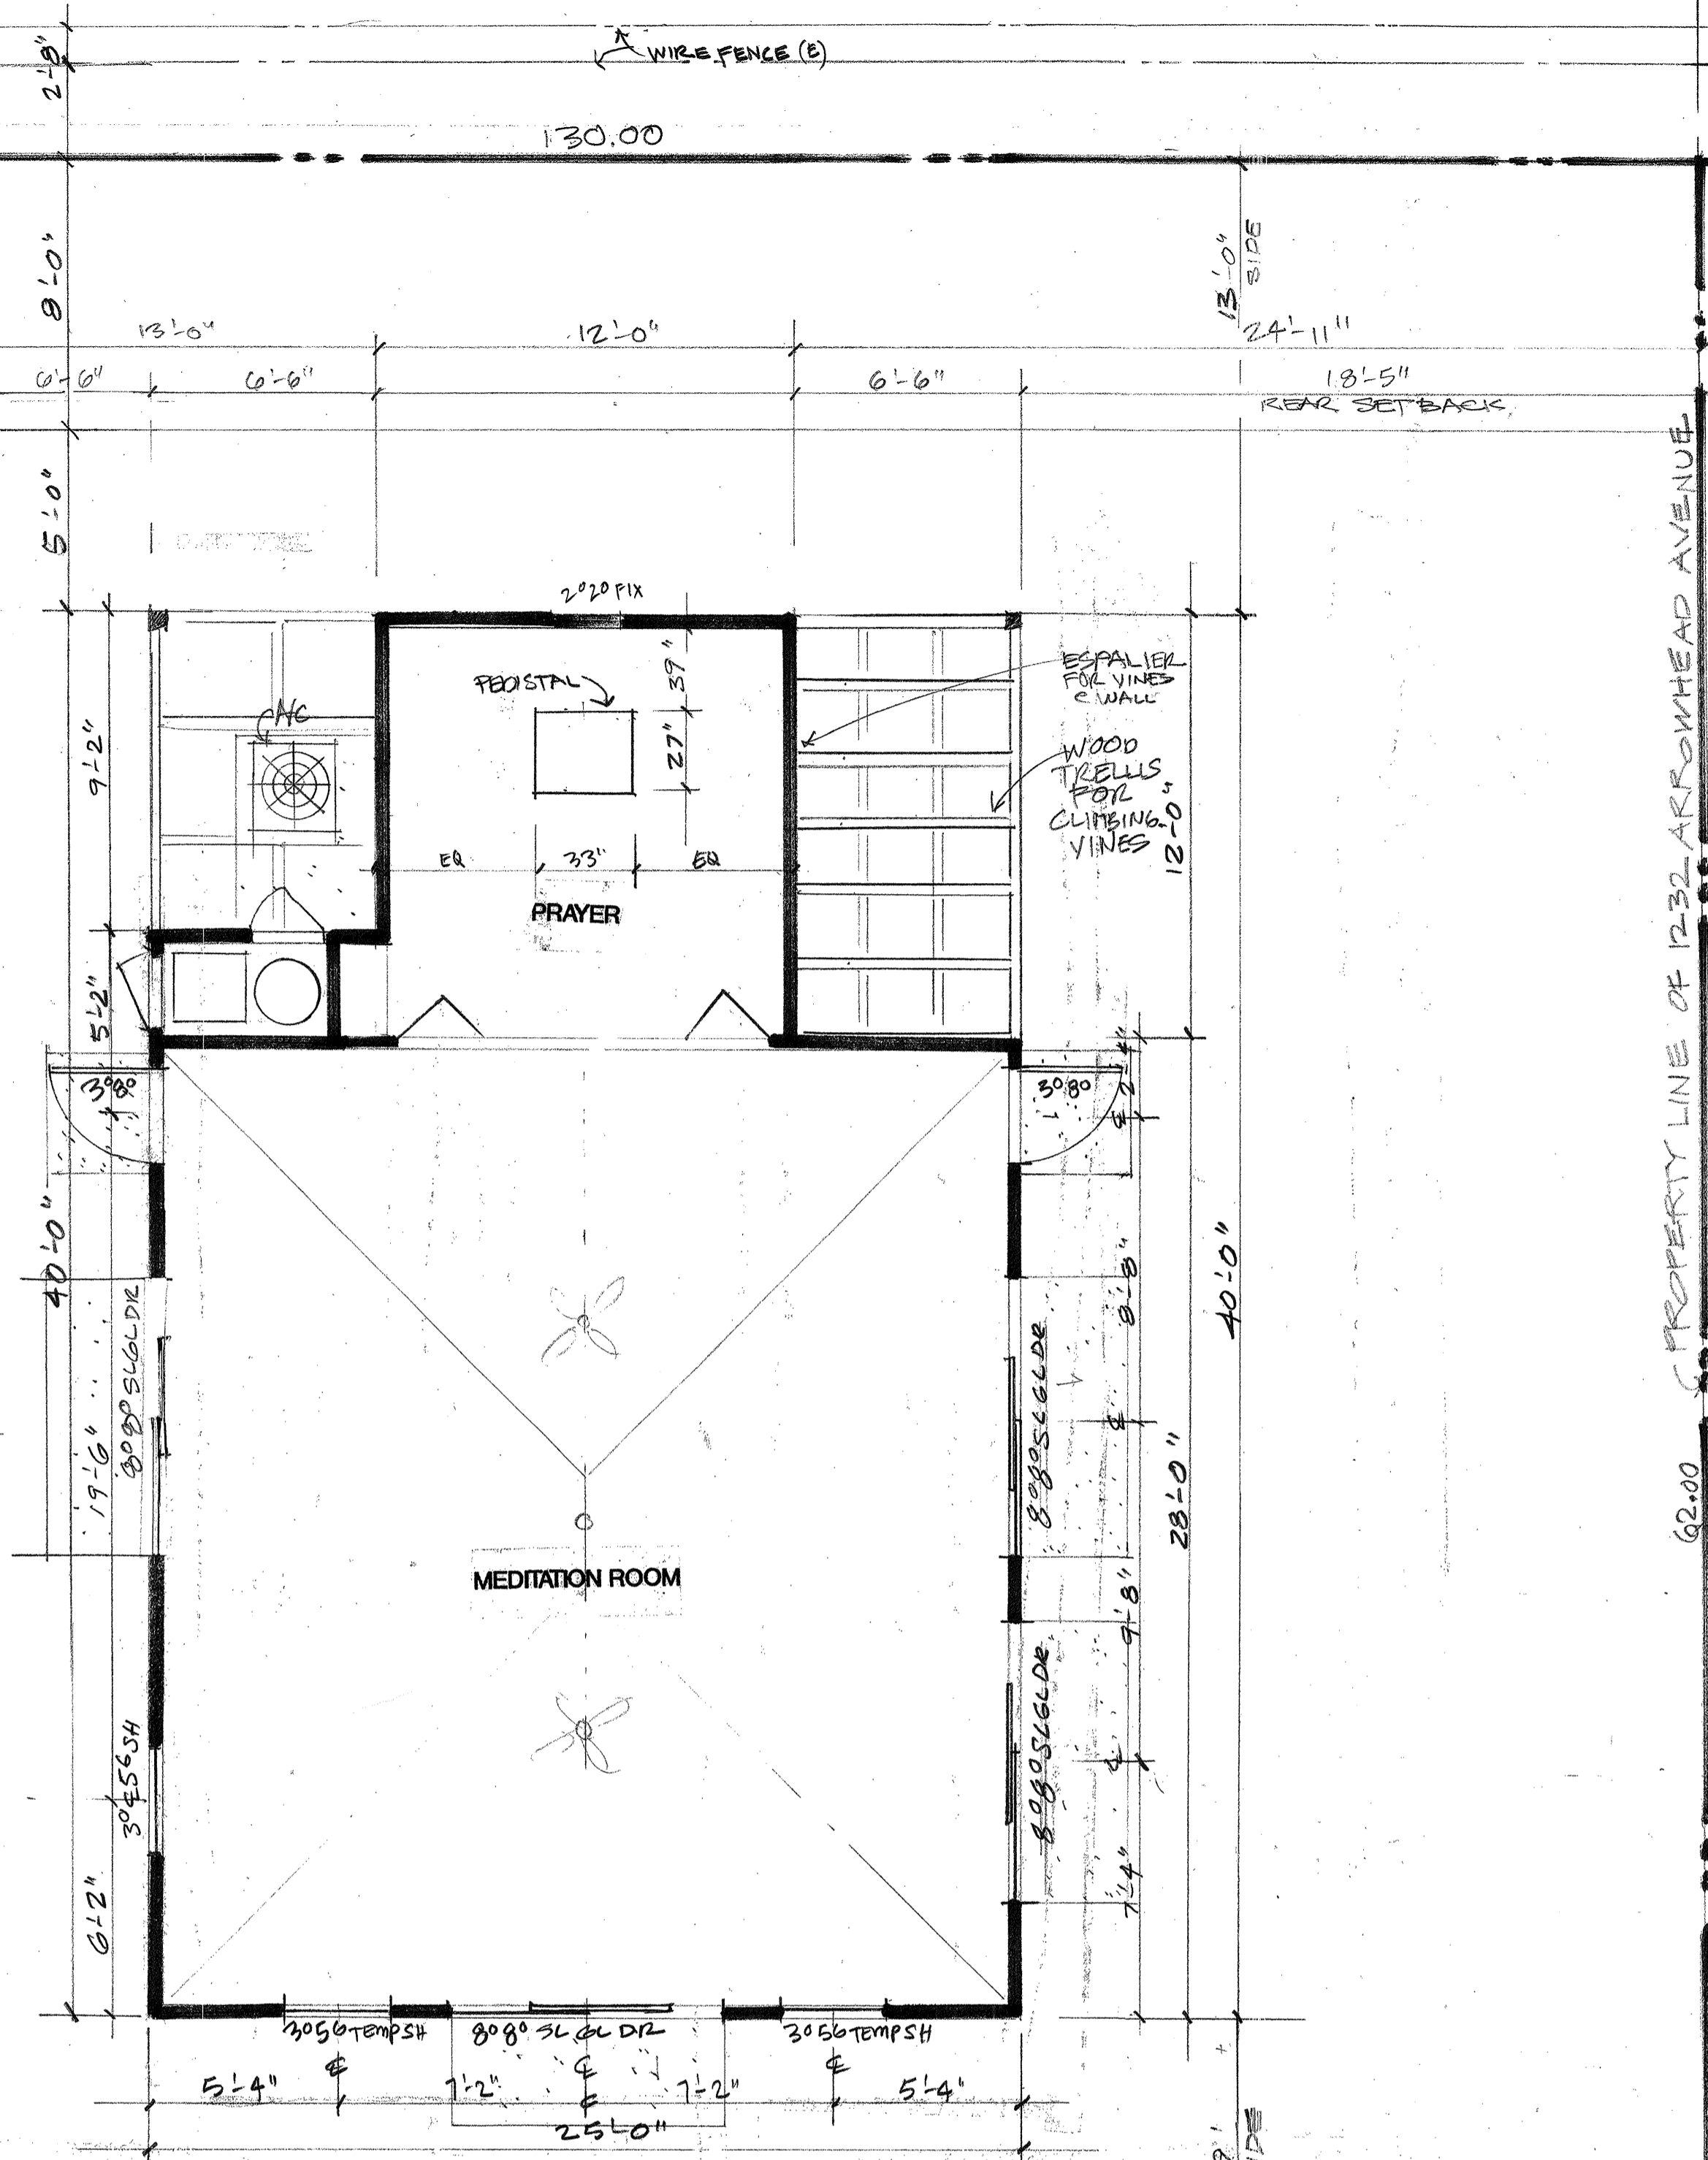




**BUILDING E - PHASE I  
FLOOR PLAN**

SCALE = 1/4" = 1'-0"





SITE SOFT. 8097  
EXISTING HOUSE 1690  
ACCESSORY BLDG + 344  
TOTAL = 2634  
1534  
8097 = 31% COV.  
(50% MAX. ALLOWED)

PROPERTY LINE OF 1232 ARROWHEAD AVENUE

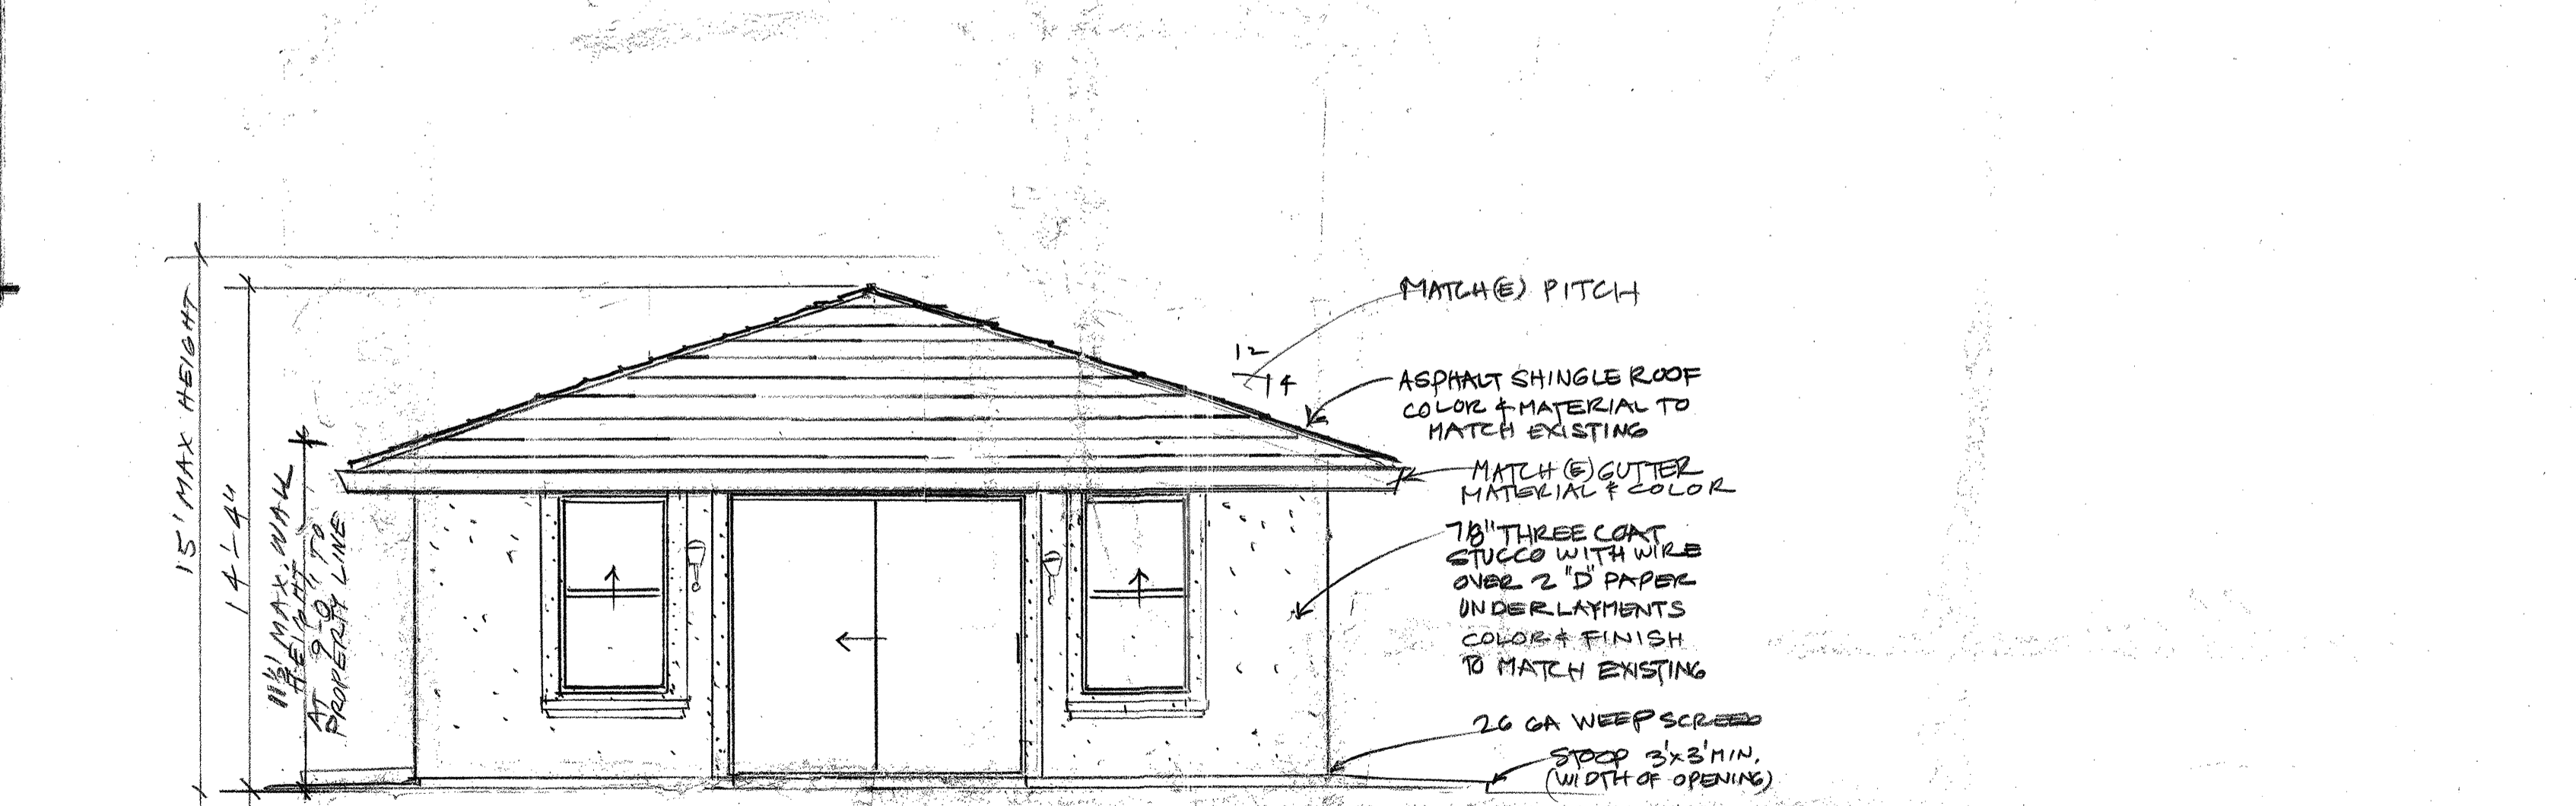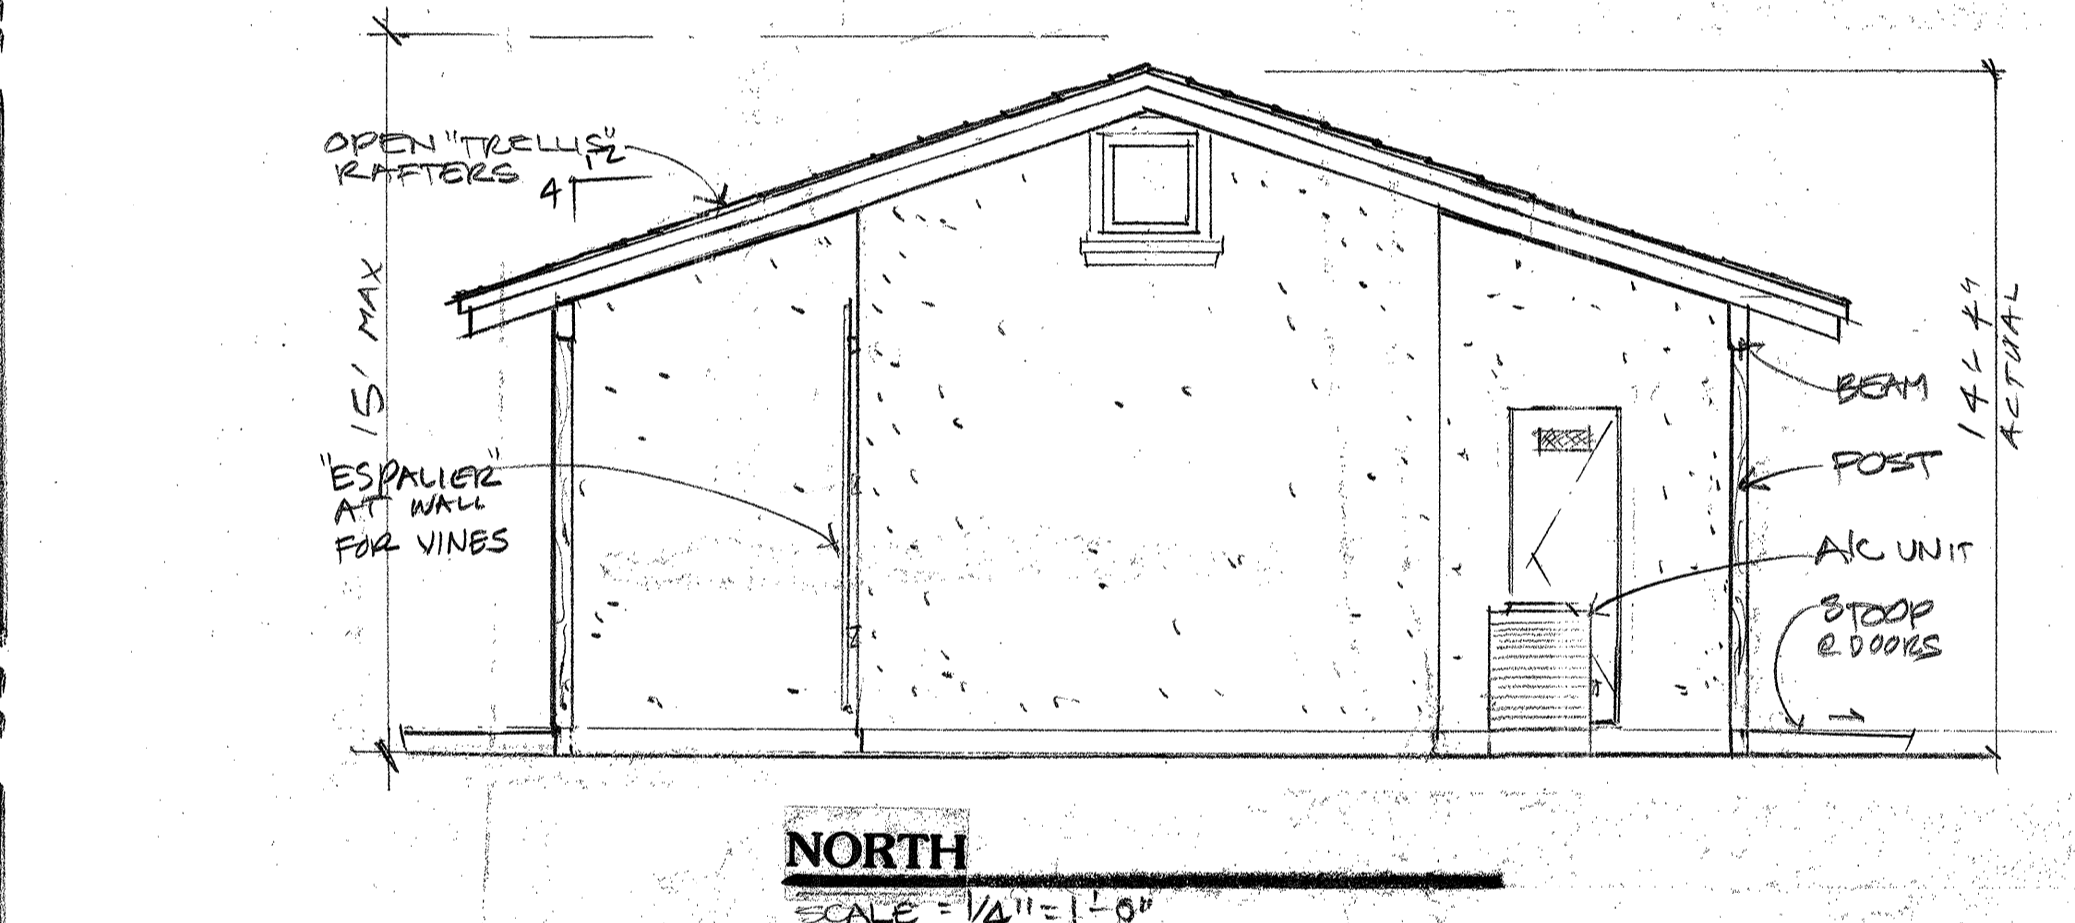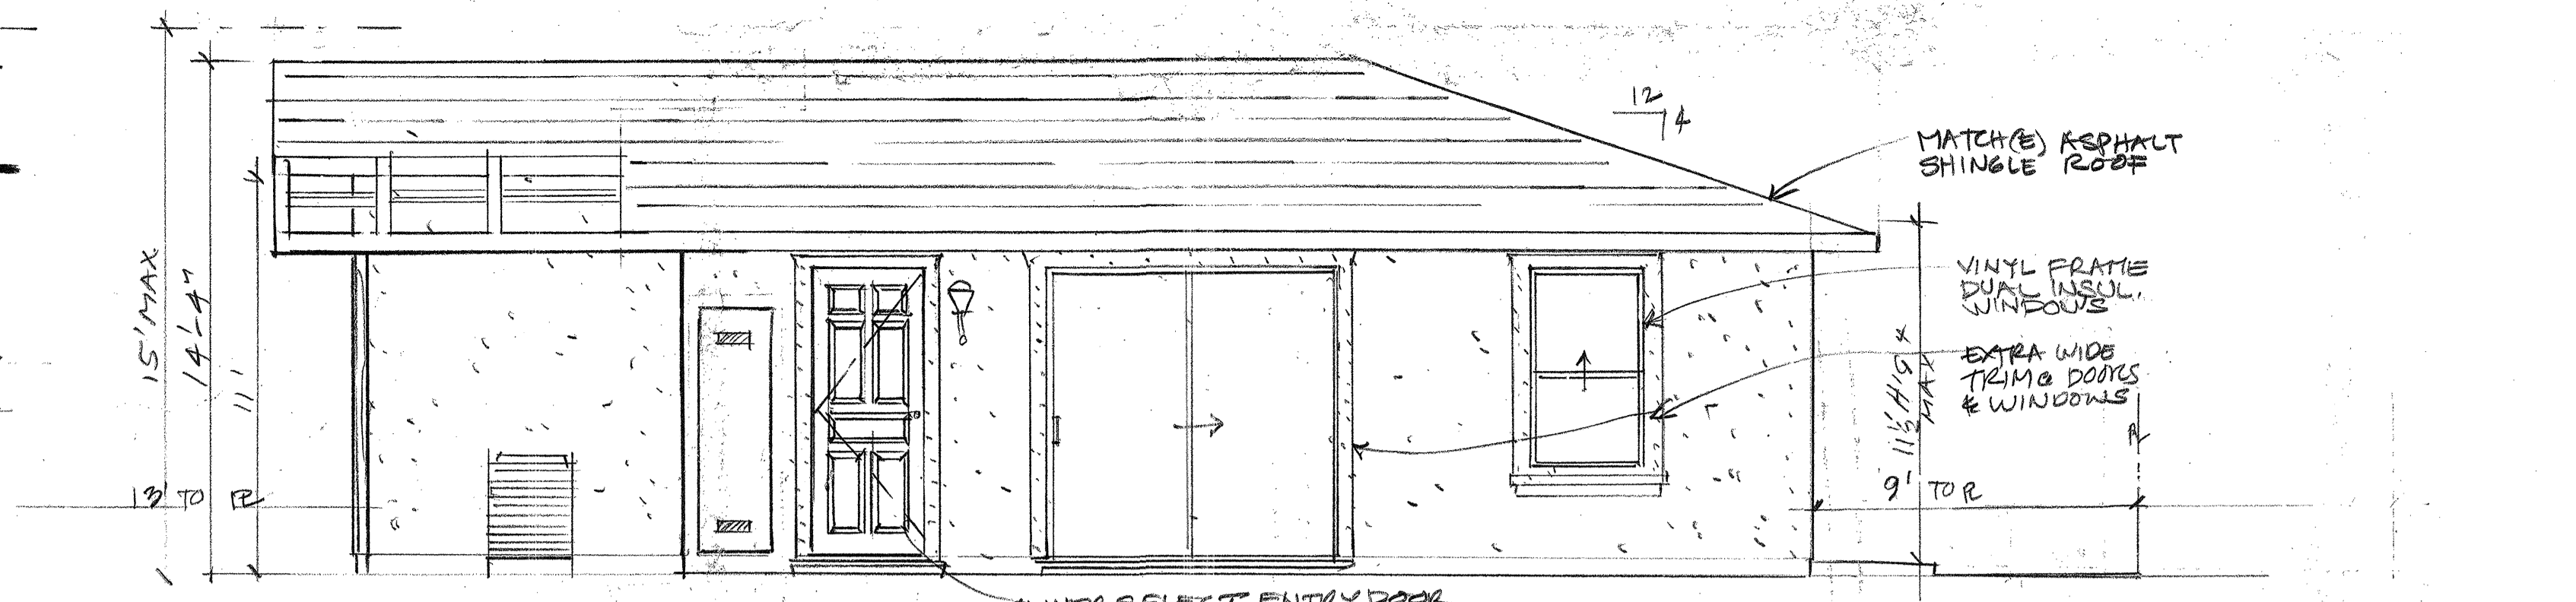

**SOUTH**  
SCALE = 1/4" = 1'-0"

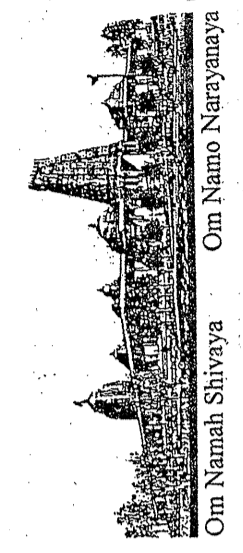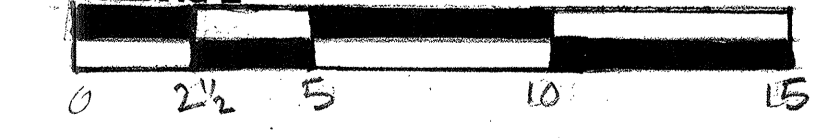

HINDU COMMUNITY and CULTURAL CENTER  
1232 ARROWHEAD AVE. LIVERMORE, CA 94551

8-12-09  
1/4" = 1'-0"  
RL