


FUTURE DEVELOPMENT DESIGN TO BE ESTABLISHED AT A LATER DATE
 APN: 099B - 5100 - 007 - 01

SITE PLAN - MASTER PLAN

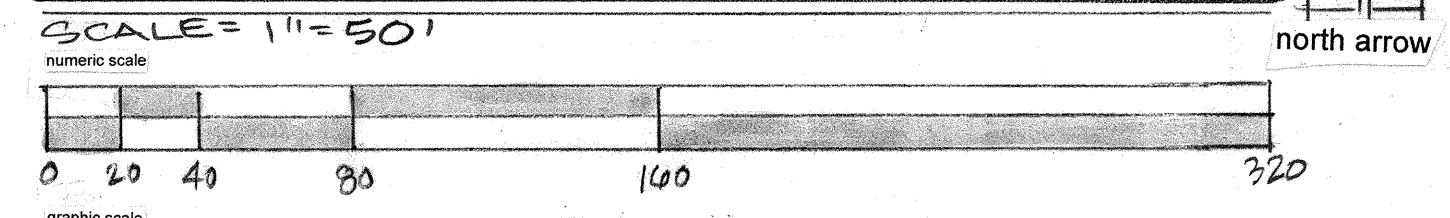

EXISTING BUILDINGS	16,400 SF
PROPOSED PHASE I BUILDINGS	15,500 SF
TOTAL	31,900 SF / 332,662 SF < 10%
FUTURE PHASE II	TOTAL 48,500 SF / 332,662 SF < 15%

ASSESSORS PARCEL #	099B-5125-005-04
CONDITIONAL USE PERMIT	150-90
ADDRESS	1232 ARROWHEAD AVE
SITE AREA	332,662 SF
EXISTING FLOOR AREA	18,215 SF

PROPOSED PHASE I - A BUILDING "B"	7,700 SF
PROPOSED PHASE I - B BUILDING "C"	7,800 SF
TOTAL	15,500 SF
FUTURE PHASE II BUILDING "B"	8,800 SF
FUTURE PHASE II BUILDING "D"	7,800 SF
TOTAL	16,600 SF

CODE ANALYSIS

OCCUPANCY CLASSIFICATION

- EXISTING BUILDINGS
 - TEMPLE BLDG "A" GROUP A2.1
 - ASSEMBLY HALL BLDG "A" GROUP A2.1
- PROPOSED PHASE I CONSTRUCTION
 - BLDG "B" ADDITION GROUP B
 - BLDG "C" GROUP B
- FUTURE PHASE II CONSTRUCTION
 - BUILDING "B" ADDITION GROUP A3
 - BLDG "D" GROUPS B/A3

CONSTRUCTION TYPE
 TYPE V- 1 HOUR WITH AUTOMATIC SPRINKLERS

FIRE SUPPRESSION

LEGEND

- EXISTING BUILDINGS
- PROPOSED PHASE I - A
- PROPOSED PHASE I - B
- FUTURE PHASE II

NOTES:
 FOR EXISTING UTILITIES AND STRUCTURES SEE C-1, C-2 & T-1

CONSULTANTS


ENGINEER OF RECORDS
 B.R. GOVINDA RAO, S.E.
 864 BANDOL WAY
 SAN RAMON, CA 94583
 925-933-9784

CIVIL ENGINEERING
 De BOLT CIVIL ENGINEERING
 811 SAN RAMON VALLEY BLVD
 DANVILLE, CA 94526
 925-937-3780

LANDSCAPE ARCHITECTURE
 GATES & ASSOCIATES
 2671 CROW CANYON ROAD
 SAN RAMON, CA 94582
 925-736-8176



VICINITY MAP

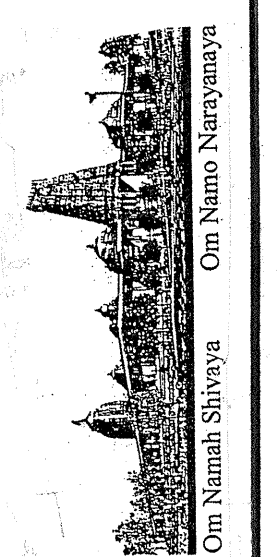

HINDU COMMUNITY and CULTURAL CENTER
 1232 ARROWHEAD AVE, LIVERMORE, CA 94551

SITE MASTER PLAN

8-12-09
 1" = 50'
 RL
 ARROWHEAD

A-1