
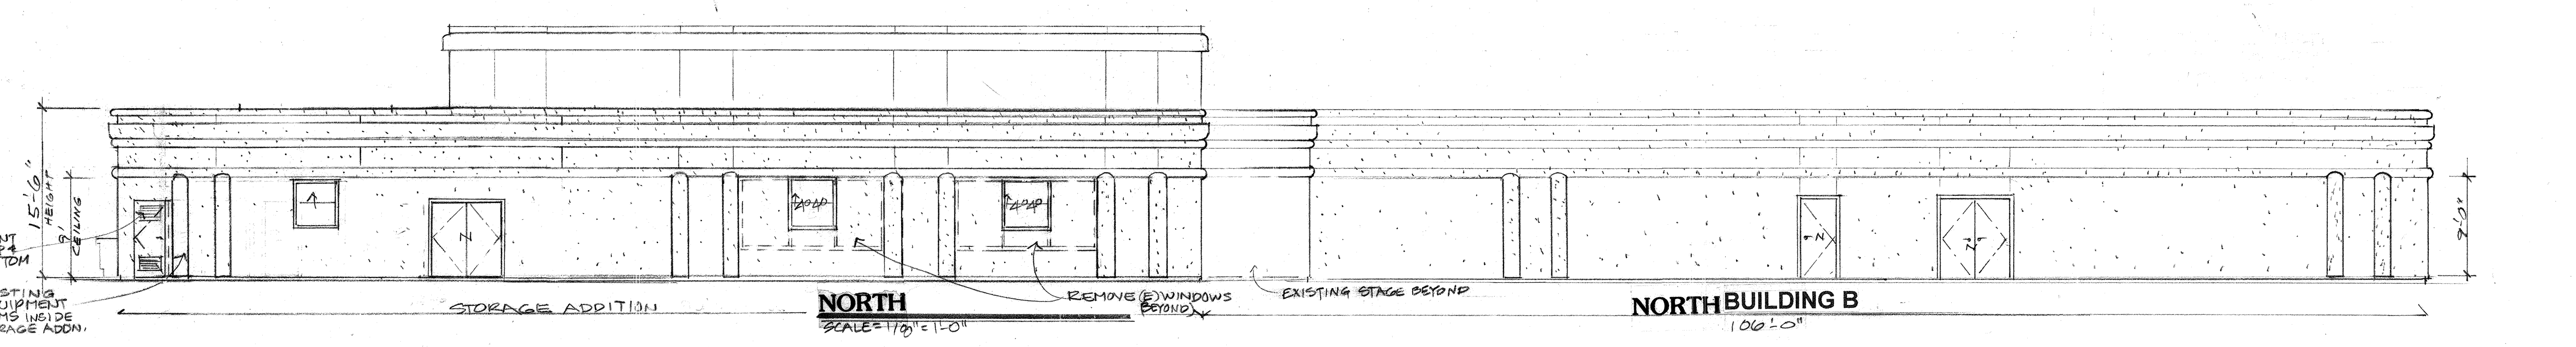
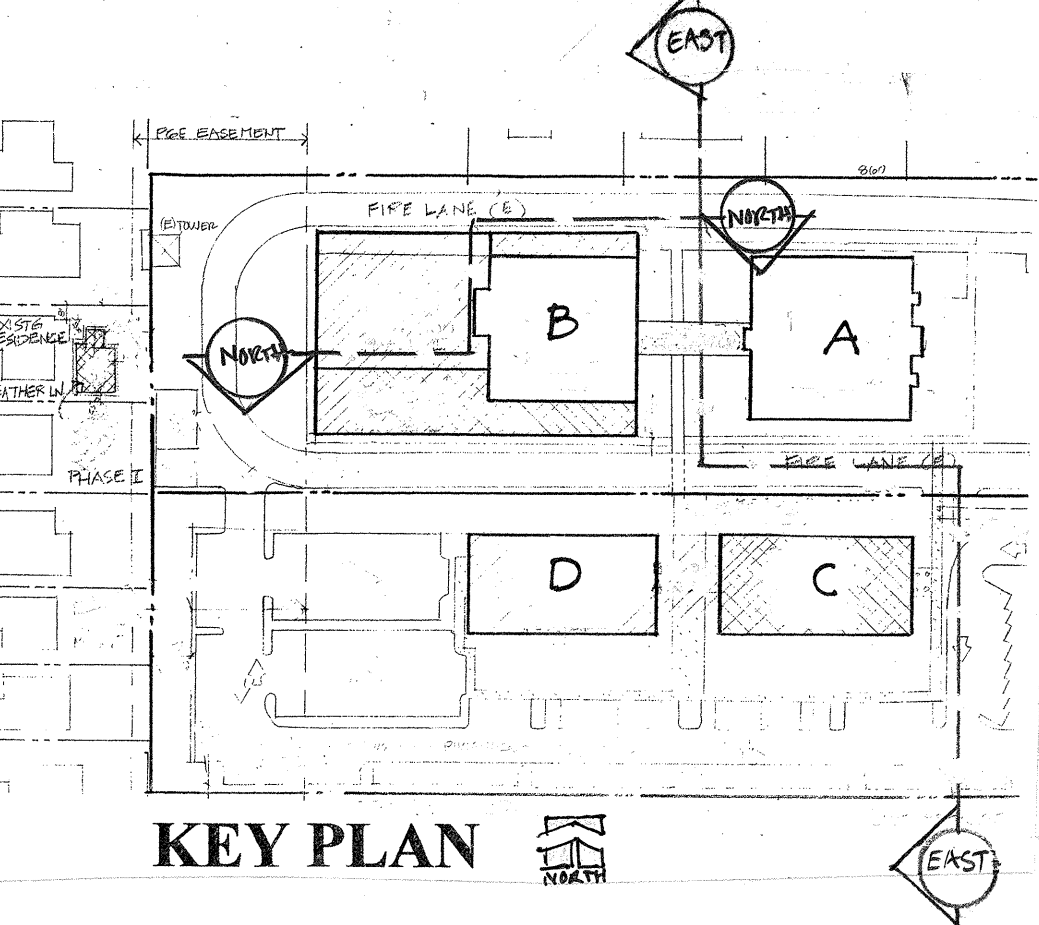
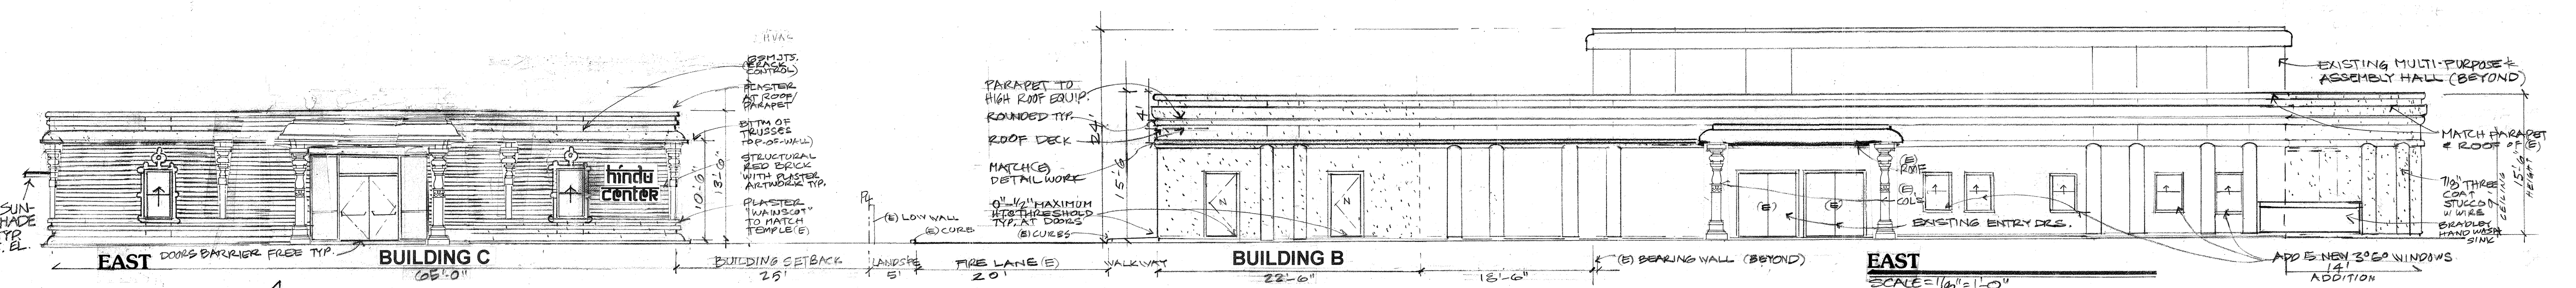






HINDU COMMUNITY and CULTURAL CENTER
1232 ARROWHEAD AVE. LIVERMORE, CA 94551

BUILDING ELEVATIONS - PHASE I

8-7-09
1/8" = 1'-0"
RL
ARROWHEAD
A-7

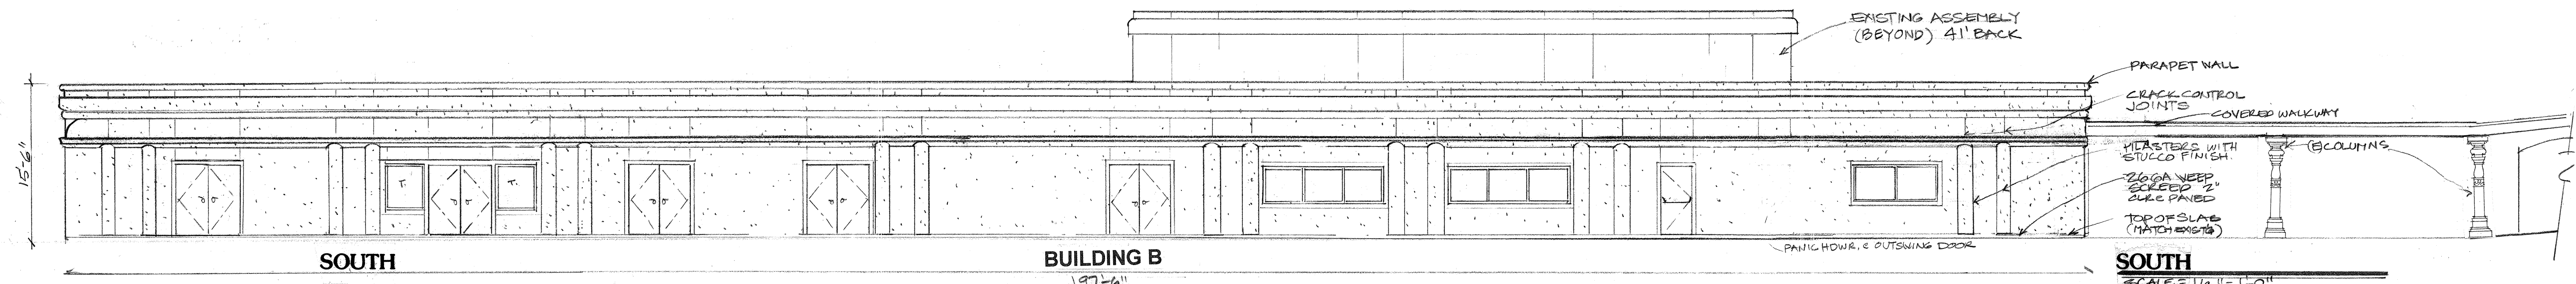

BUILDING B & C - PHASE I EXTERIOR ELEVATIONS

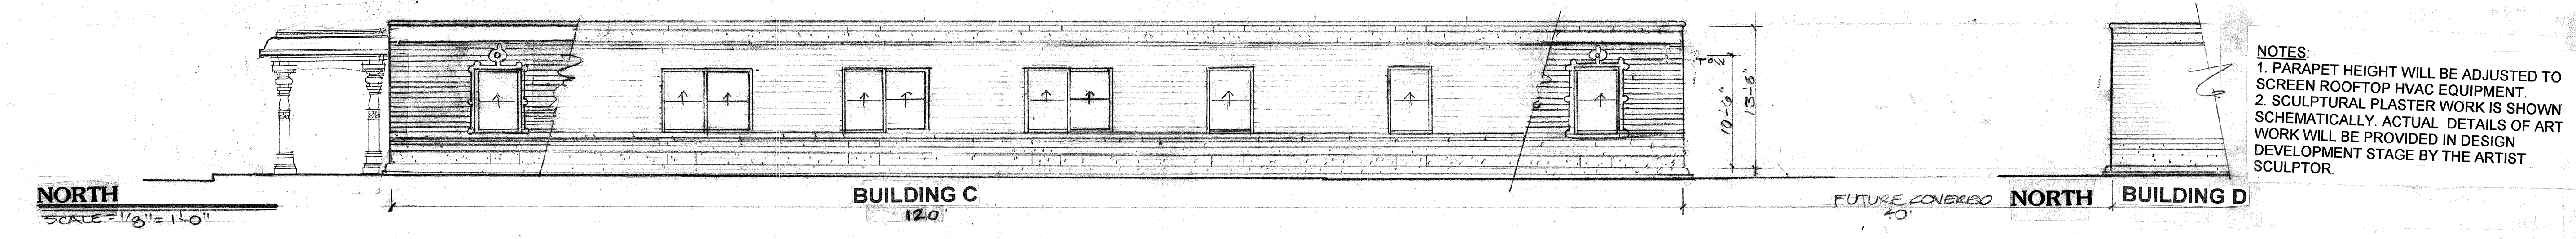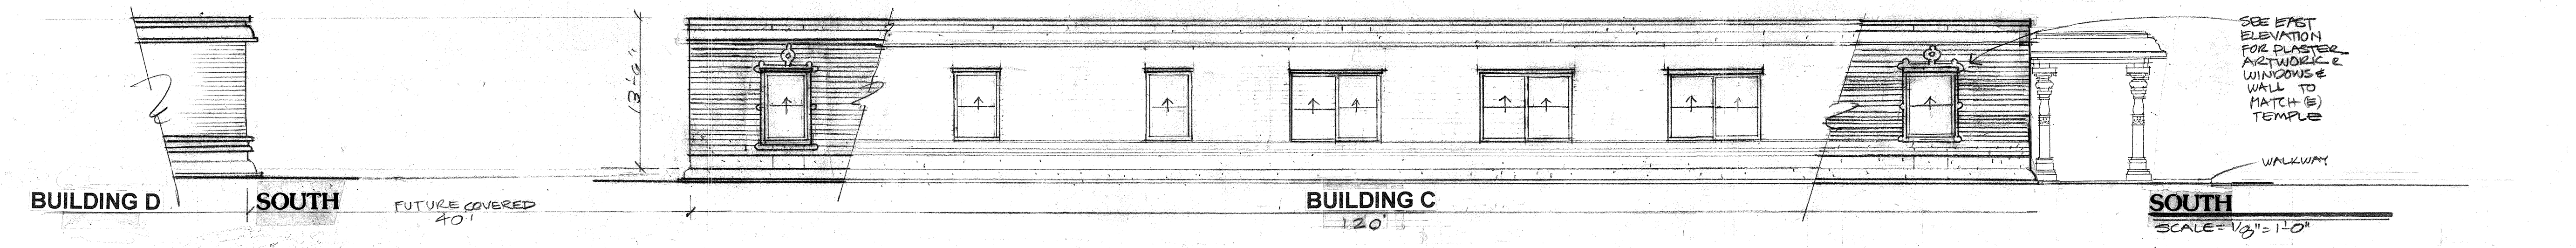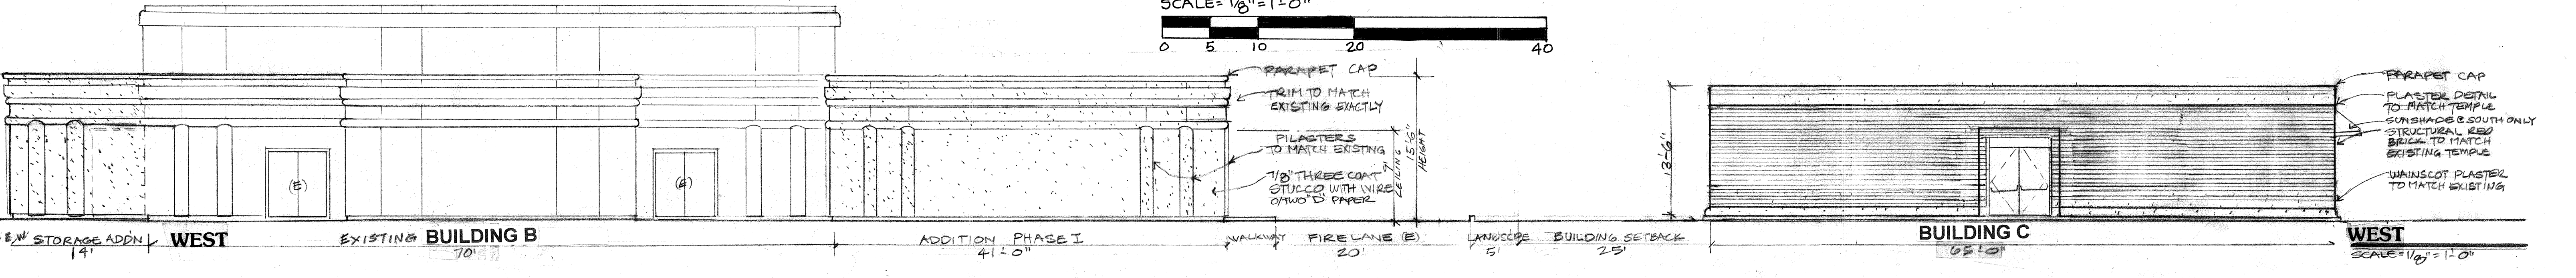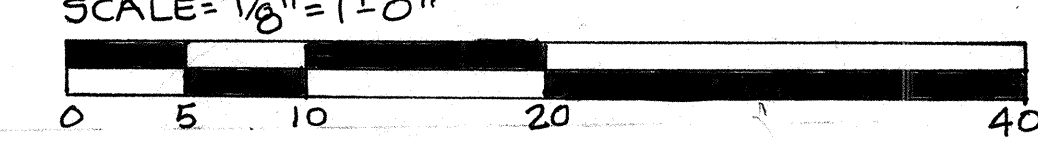

- NOTES:
1. PARAPET HEIGHT WILL BE ADJUSTED TO SCREEN ROOFTOP HVAC EQUIPMENT.
 2. SCULPTURAL PLASTER WORK IS SHOWN SCHEMATICALLY. ACTUAL DETAILS OF ART WORK WILL BE PROVIDED IN DESIGN DEVELOPMENT STAGE BY THE ARTIST SCULPTOR.