



DRIP IRRIGATION HYDROZONE

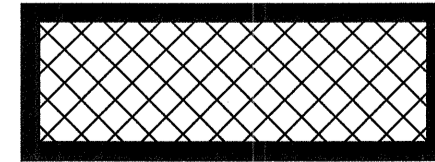

MP ROTATOR SPRAY IRRIGATION HYDROZONE

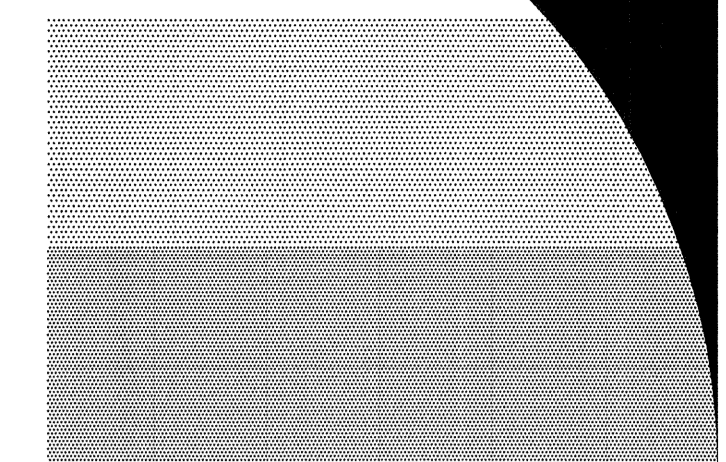


GATES & ASSOCIATES
LANDSCAPE ARCHITECTURE
LAND PLANNING URBAN DESIGN

2671 DROW CANYON RD, SAN RAMON, CA, 94583
TEL: 925.736.8176 FAX: 925.838.8901
WWW.DGATES.COM

HINDU
COMMUNITY AND
CULTURAL CENTER

LIVERMORE, CA

REVISION: DESCRIPTION: DATE:

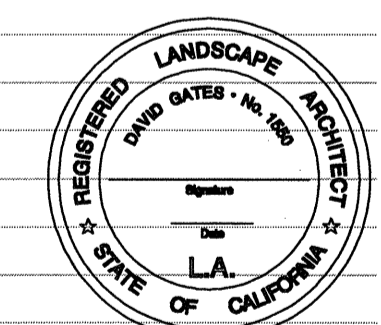

PROJECT NAME: HCCC
PROJECT NUMBER: P3876
PROJECT FILE:
DRAWN: AC
CHECK: DG, JC
DATE: 08/14/2009

SCALE: 1" = 30' 0 15' 30' 60'

HYDROZONE PLAN

L1.5

PROJECT NORTH OF SHEETS