


PROPOSED BUILDING B

EXISTING BUILDING A

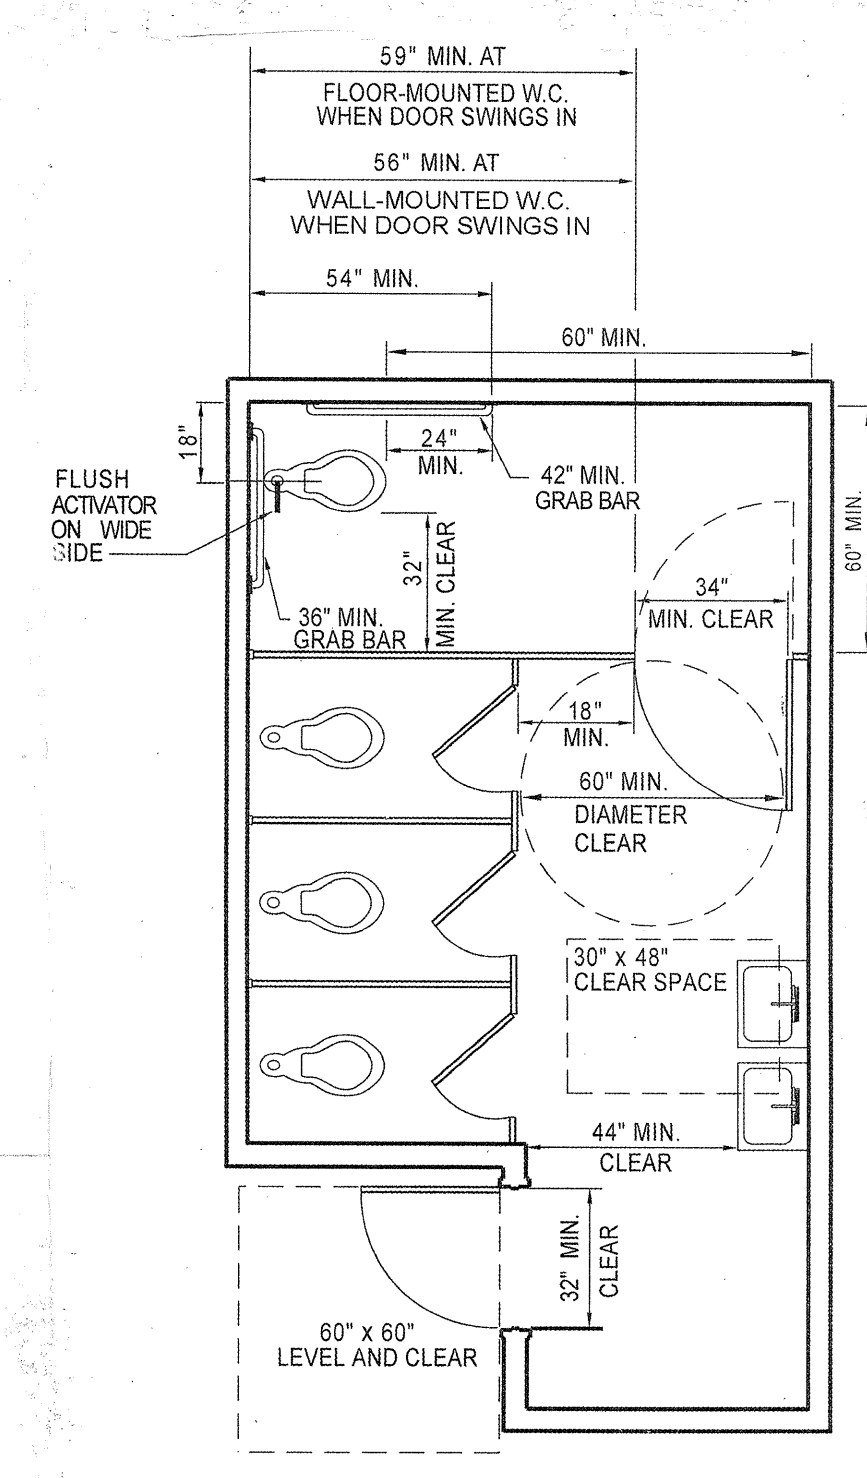

THIS DIAGRAM ILLUSTRATES THE SPECIFIC REQUIREMENTS OF THESE REGULATIONS AND IS INTENDED ONLY AS AN AID FOR BUILDING DESIGN AND CONSTRUCTION




FIGURE 11B-1B—MULTIPLE-ACCOMMODATION TOILET FACILITY

WALKWAY

FUTURE COVERED

WALKWAY

**BUILDING C - PHASE I-B
PROPOSED FLOOR PLAN**

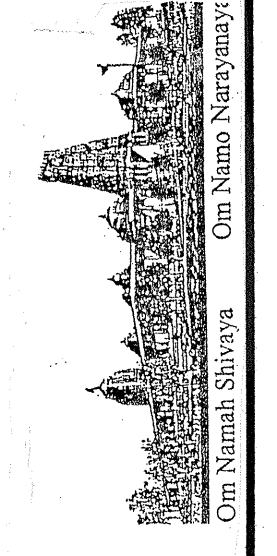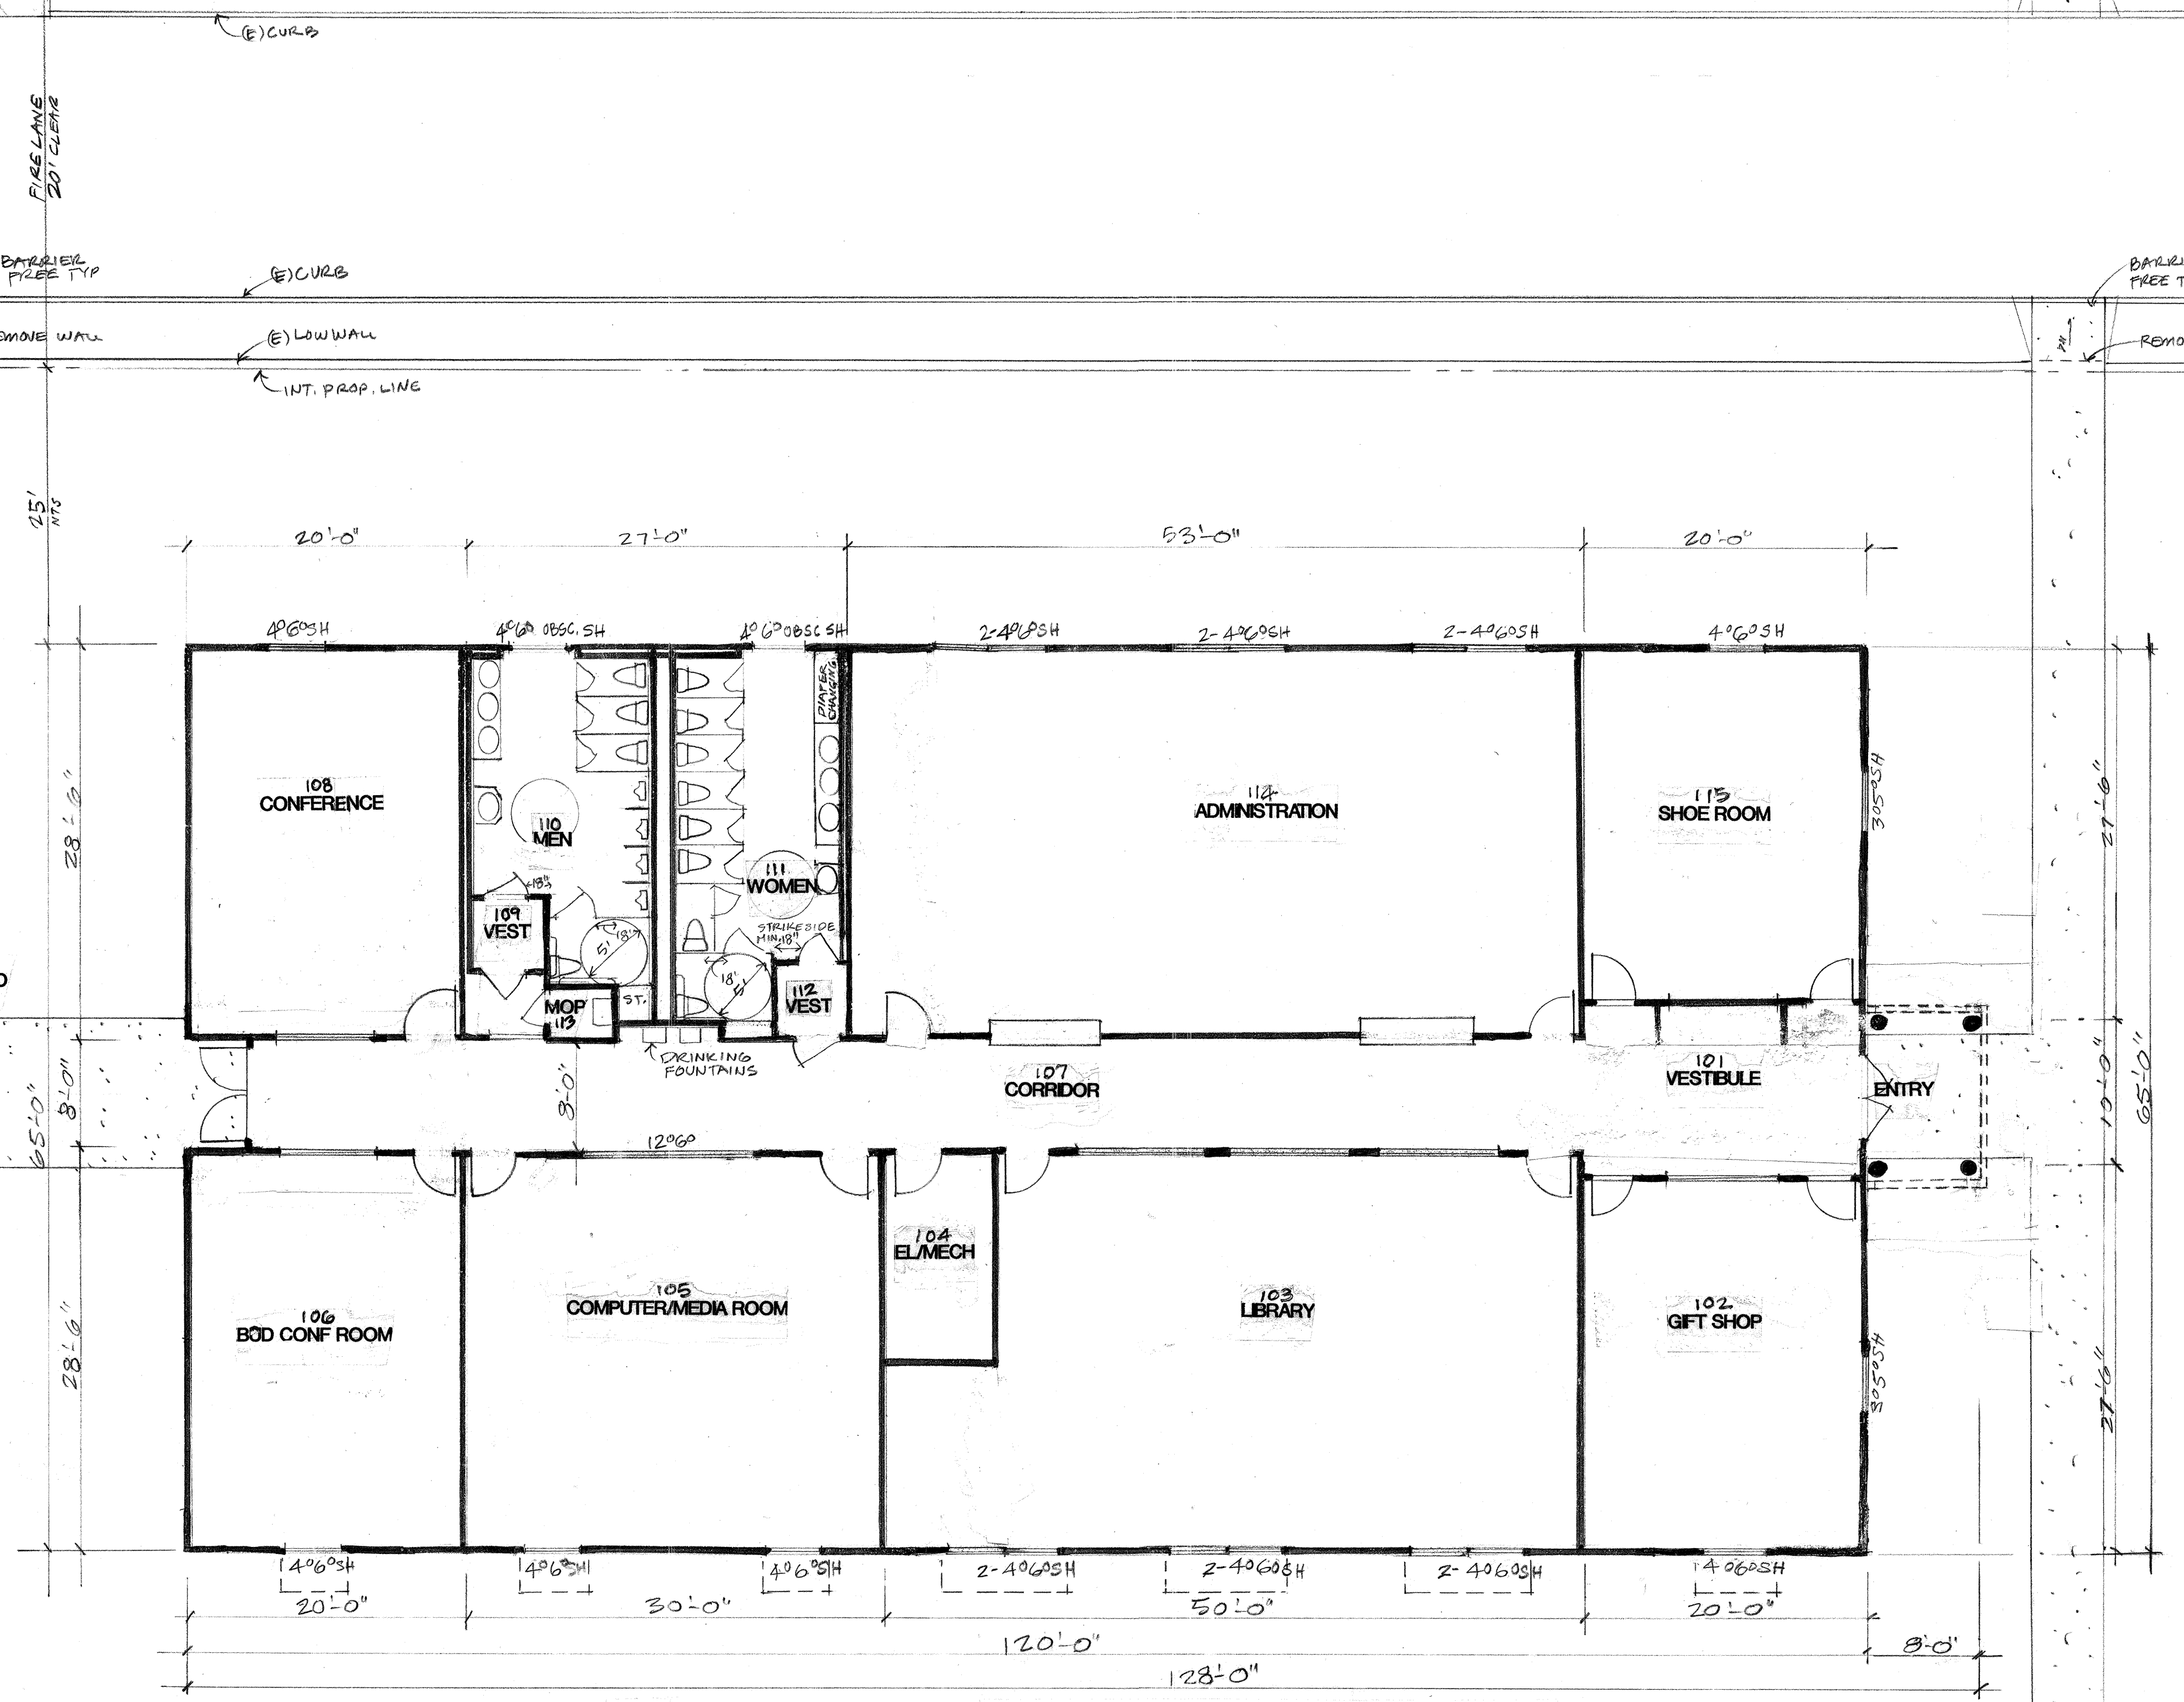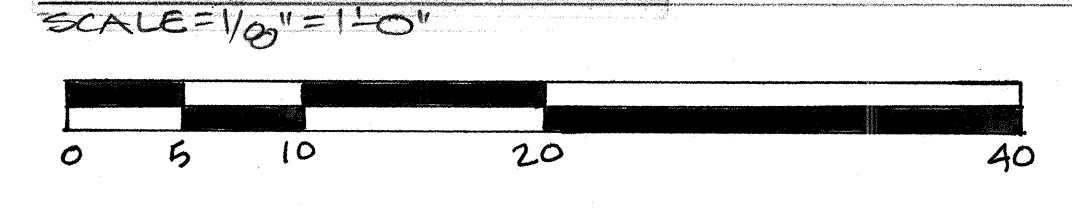

HINDU COMMUNITY and CULTURAL CENTER
1232 ARROWHEAD AVE. LIVERMORE, CA 94551

BUILDING C FLOOR PLAN PHASE IB

8-12-09
1/8" = 1'-0"
RL
ARROWHEAD

A-4