
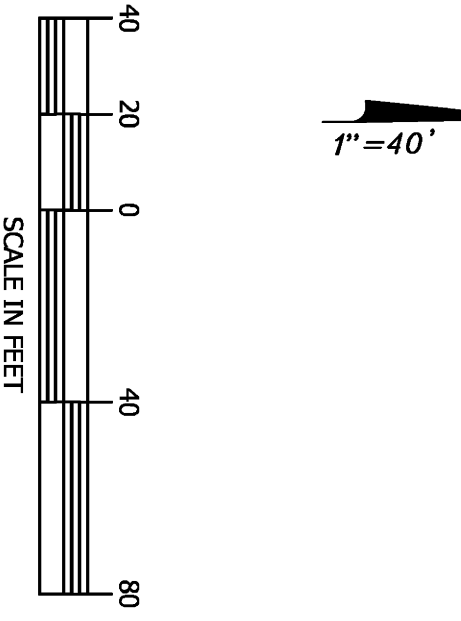


- LEGEND:**
- G GAS LINE
 - SS SANITARY SEWER
 - SD STORM DRAIN LINE
 - JT JOINT TRENCH

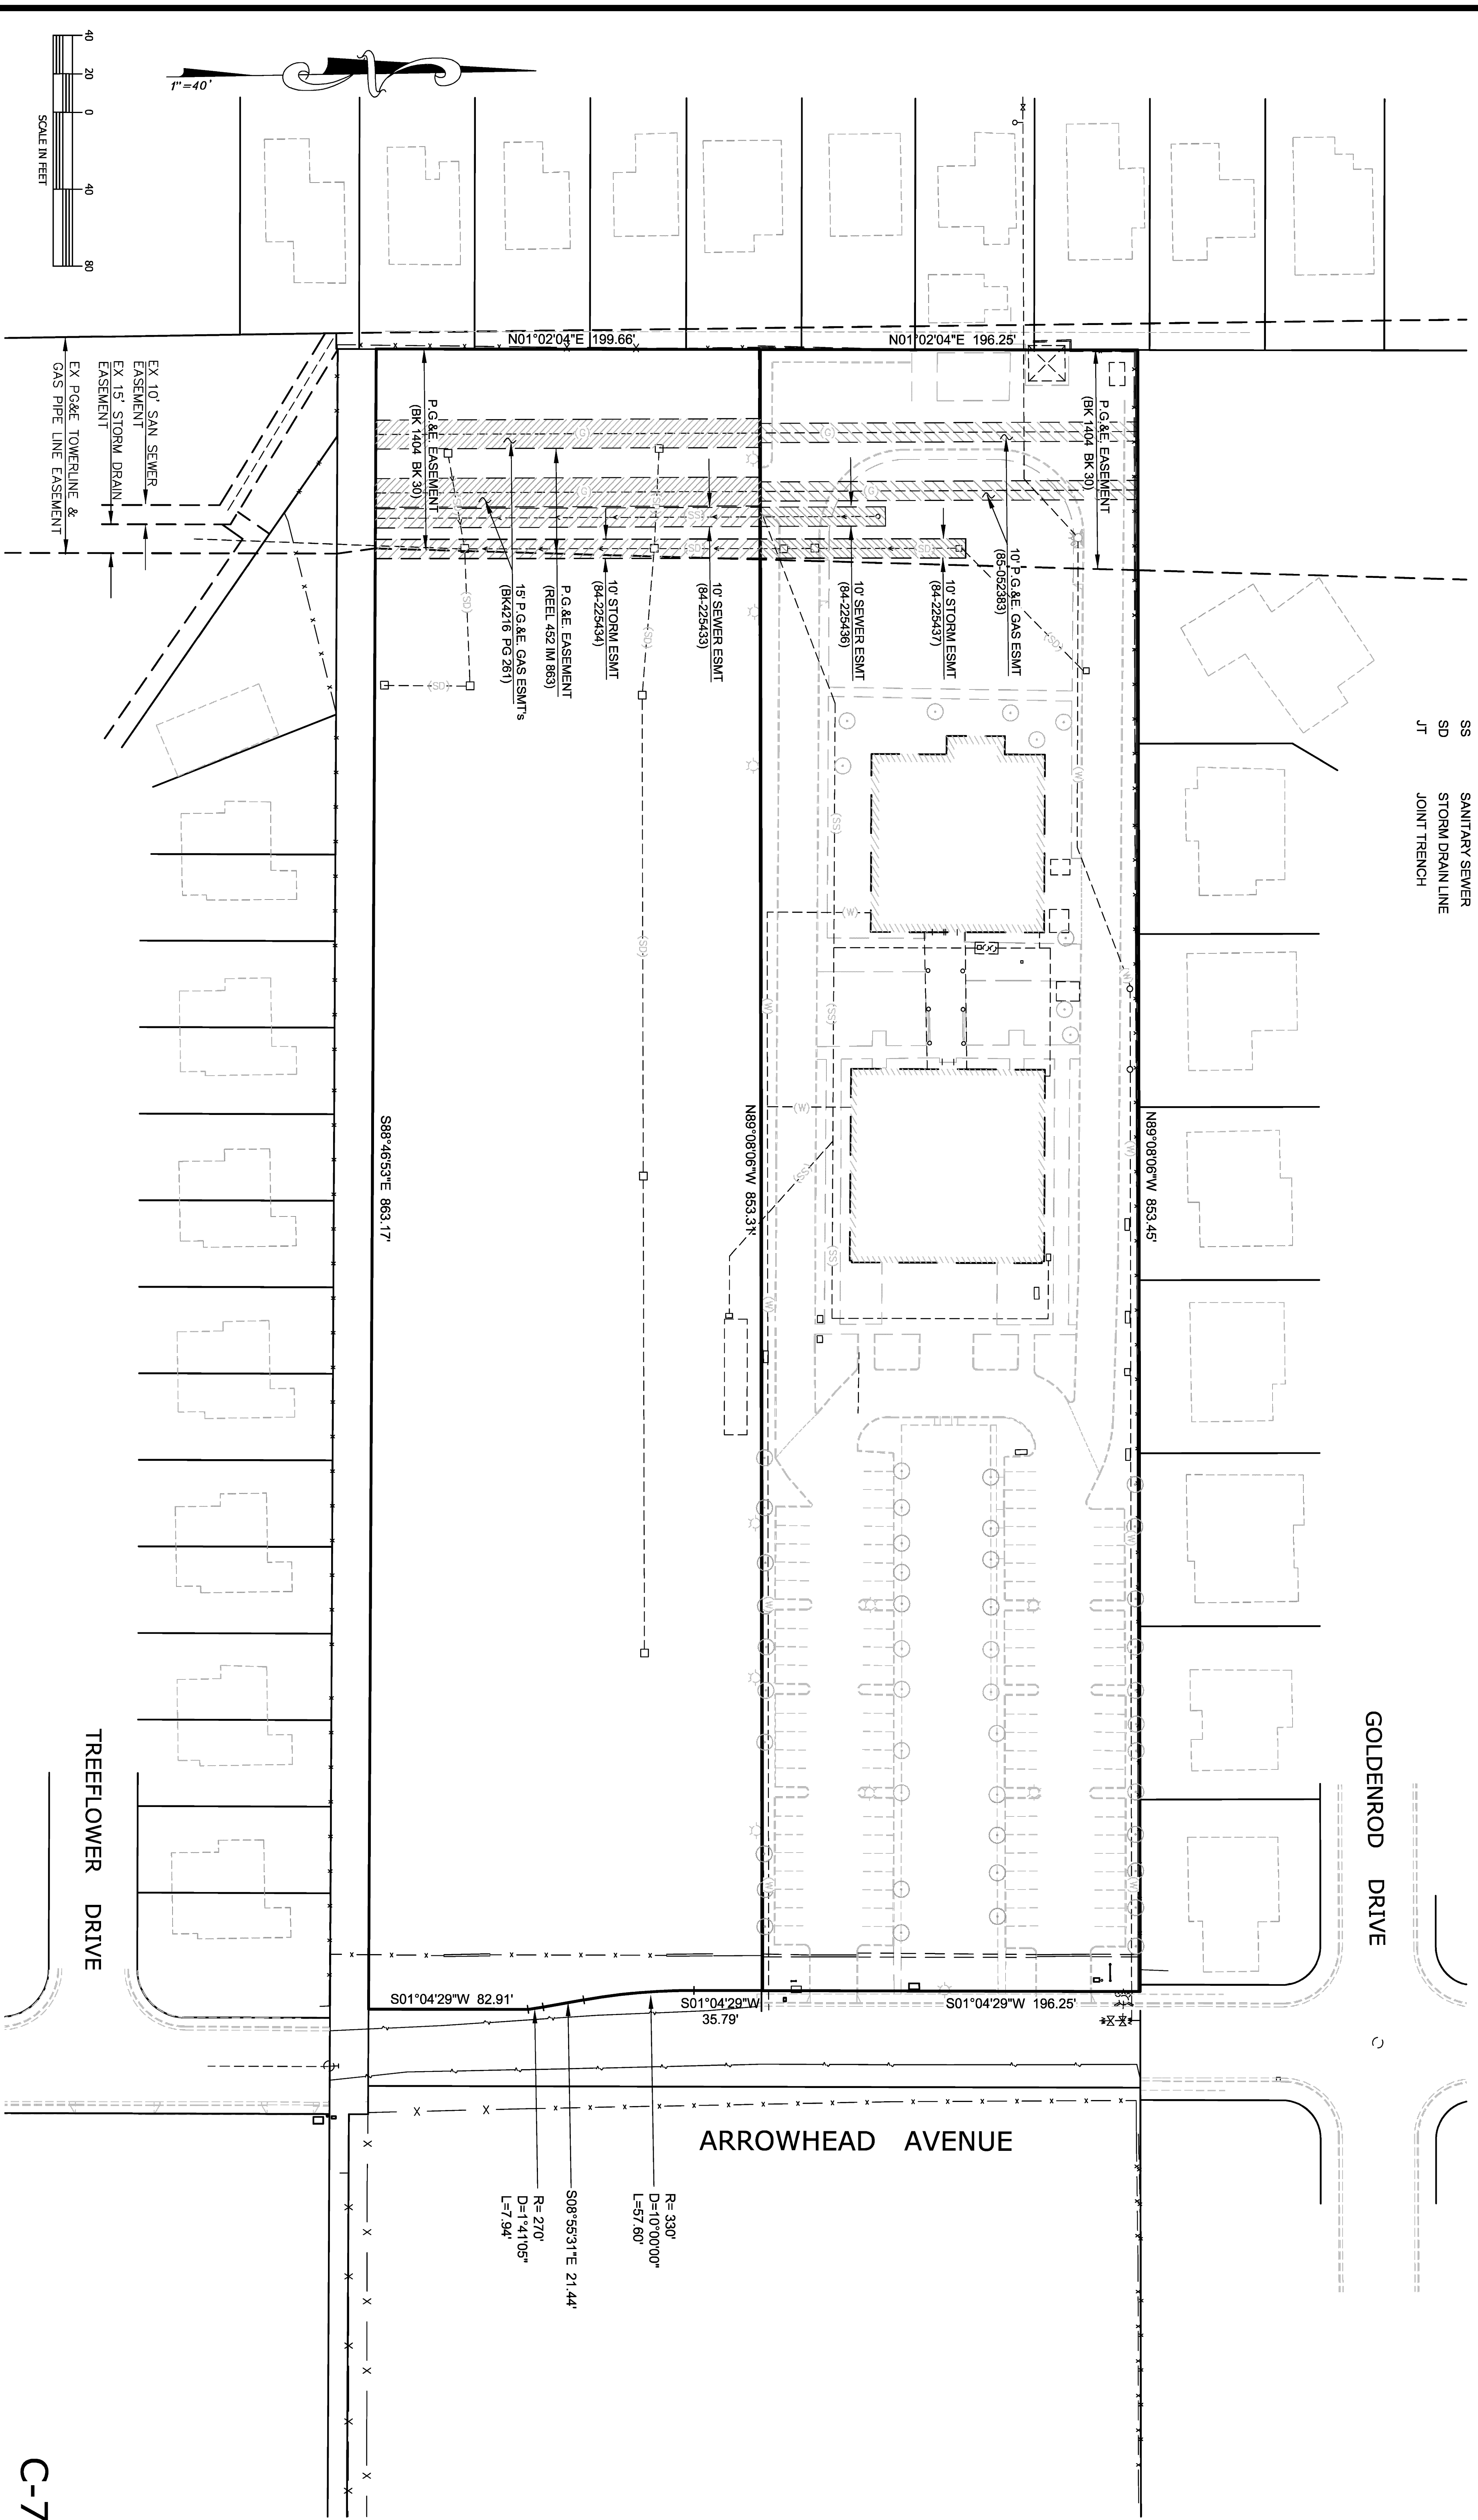

EASEMENT PLAN

HINDU COMMUNITY AND CULTURAL CENTER
 1232 ARROWHEAD AVENUE
 ALAMEDA COUNTY
 CALIFORNIA

JAMES E. DIGGINS
 R.C.E. 27818
 RENEWAL DATE: 03/31/10

#	REVISIONS	DATE

DeBolt Civil Engineering
 811 San Ramon Valley Boulevard
 Danville, California 94526
 Tel: 925/857-5780
 Fax: 925/857-4378

Date: 8/14/09
 Scale: 40'
 By: JED / AJ
 Job No.: 06099

C-7